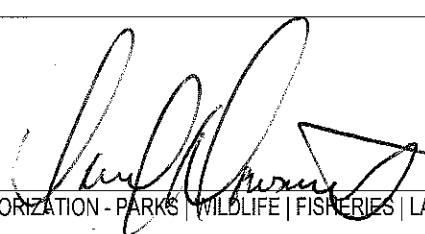


Fairport State Recreation Area
Crack Sealing and Slurry Seal - Rebid
DNR Project #16-06-70-04

AUTHORIZATION TO BID	
	10/22/18
AUTHORIZATION - PARKS WILDLIFE FISHERIES LAW ENFORCEMENT FORESTRY	DATE
	10/22/18
ENGINEERING BUREAU CHIEF	DATE

IOWA DEPARTMENT OF NATURAL RESOURCES

CONSTRUCTION DOCUMENTS FOR: FAIRPORT STATE RECREATION AREA CRACK SEALING AND SLURRY SEAL - REBID MUSCATINE COUNTY, IOWA

PROJECT #16-06-70-04

IOWA DOT # - SP-687-0(3)--7C-70

PARK LOCATION MAP



PROJECT LOCATION MAP



CONTACT

CONSTRUCTION INSPECTOR

COMPANY	IOWA DEPARTMENT OF NATURAL RESOURCES
ADDRESS	3475 HIGHWAY 382 NE
CITY, STATE, ZIP	SOLOM, IA 52333
CONTACT	MICHAEL DUFOE, P.E.
TELEPHONE	515-985-9196
FAX	
EMAIL	michael.dufoe@dnr.iowa.gov

PROJECT DESCRIPTION

THIS PROJECT INCLUDES CLEANING OUT AND SEALING CRACKS AND PROVIDING AN ASPHALT SLURRY SEAL ON ROADS WITHIN FAIRPORT STATE RECREATION AREA CAMPGROUND IN MUSCATINE COUNTY, IA. ALSO INCLUDES MINOR ASPHALT PAVEMENT REMOVAL AND REPLACEMENT.

CONSTRUCTION PER IOWA STATEWIDE URBAN DESIGN AND SPECIFICATIONS (SUDAS).



Project Number:	16-06-70-04
Sheet:	1 of 3
Scale:	N.T.S.
Drawn By:	Mike Dufoe, P.E.
Date:	10/11/2018

FAIRPORT STATE RECREATION AREA
CRACK SEALING AND SLURRY SEAL
MUSCATINE COUNTY IOWA



IOWA DEPARTMENT OF NATURAL RESOURCES
ENGINEERING SERVICES - WALLACE BUILDING
502 E. 9TH ST., DES MOINES, IA 50319-0034
P. 515.281.5918
F. 515.281.8685

ESTIMATED PROJECT QUANTITIES


ITEM	DESCRIPTION	UNIT	TOTAL
1	MOBILIZATION	L.S.	1
2	CRACK SEALING	L.F.	3,000
3	SLURRY SEAL	S.Y.	10,650
4	HMA, REMOVE AND REPLACE, 4" DEPTH ON 6" GRANULAR	S.Y.	72


ESTIMATED PROJECT QUANTITIES NOTES:

1. Mobilization – Payment per SUDAS Specifications, Section 1090.
2. Crack Sealing – Per SUDAS Specifications, Section 7040. Asphalt cracks $\frac{1}{4}$ " or wider to be blown clean and sealed with hot rubberized crack sealer.
3. Slurry Seal – Emulsified Asphalt Slurry Seal per SUDAS Specifications, Section 7070. Two coats with the first coat applied at 0.15 Gal/SY and second coat at 0.10 Gal/SY.
4. HMA, Remove and Replace, 4" Depth on 6" Granular – Per SUDAS Specifications, Section 7020. Includes sawcutting, removal and disposal of existing, preparing subgrade, placing new crushed rock (class A) subbase at 6" depth, and placing new HMA.


GENERAL NOTES:

- A. All work shall conform to and be performed in accordance with all applicable codes and ordinances.
- B. The contractor shall visit the site and inspect the project area and thoroughly familiarize themselves with the actual job conditions prior to the start of work. Failure to visit the project site shall not relieve the contractor from performing the work in accordance to the plans, specifications, special provisions and contract.
- C. The contractor shall verify, at the site, all dimensions and conditions shown on the plans and shall notify the D.N.R Inspector of any discrepancies, omissions and/or conflicts prior to proceeding with the work.
- D. The contractor is expected to have materials, equipment and labor available on a daily basis to install and maintain erosion control features on the project, if needed.
- E. The contractor shall be responsible for any damage to existing facilities resulting from their negligence, or that of a subcontractor, and said repairs shall be approved by the owner.
- F. All work shall be per Iowa Statewide Urban Design and Specifications (SUDAS). Manuals can be viewed online at www.iowasudas.org.

Date: 10/11/2018 Drawn By: Mike Dutco, P.E. Scale: N.T.S. Sheet: 2 of 3 Project Number: 16-06-70-04	FAIRPORT STATE RECREATION AREA CRACK SEALING AND SLURRY SEAL <hr/> MUSCATINE COUNTY IOWA		IOWA DEPARTMENT OF NATURAL RESOURCES <small>ENGINEERING SERVICES - WALLACE BUILDING 502 E. 9TH ST., DES MOINES, IA 50319-0034 P. 515.281.5918 F. 515.281.8685</small>
--	--	---	--

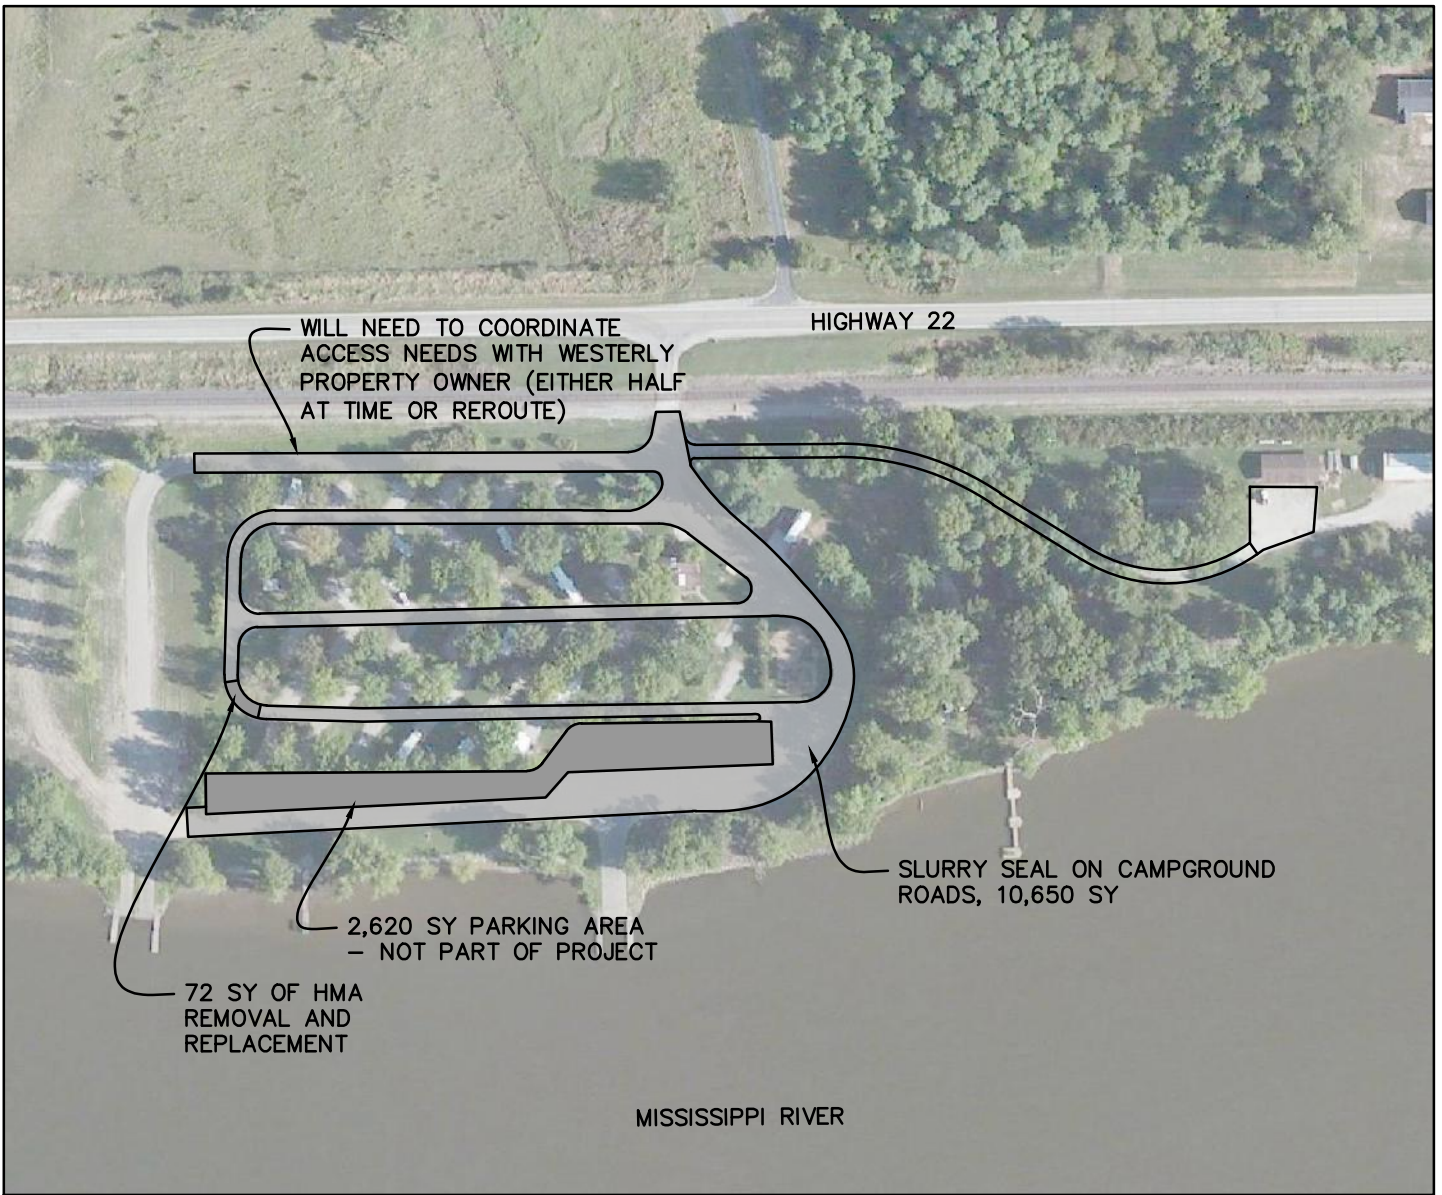

SCALE: 1" = 200'

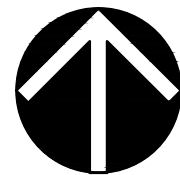

NORTH

Project Number:	16-06-70-04
Sheet:	3 of 3
Scale:	1" = 200'
Drawn By:	Mike Dufee, P.E.
Date:	10/11/2018

**FAIRPORT STATE RECREATION AREA
CRACK SEALING AND SLURRY SEAL**

MUSCATINE COUNTY IOWA



**IOWA DEPARTMENT OF
NATURAL RESOURCES**

ENGINEERING SERVICES - WALLACE BULING
502 E. 9TH ST., DES MOINES, IA 50319-0034
P: 515.281.5918
F: 515.281.8685