

IOWA DEPARTMENT OF NATURAL RESOURCES



CONSTRUCTION DOCUMENTS

BOONE FORKS CANOE RAMP PROJECT

BOONE FORKS WILDLIFE AREA

WEBSTER COUNTY, IOWA

DNR PROJECT #15-02-94-08

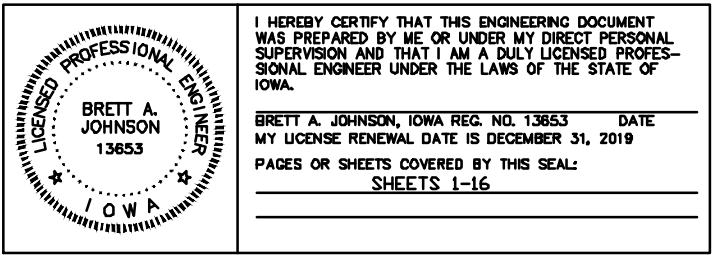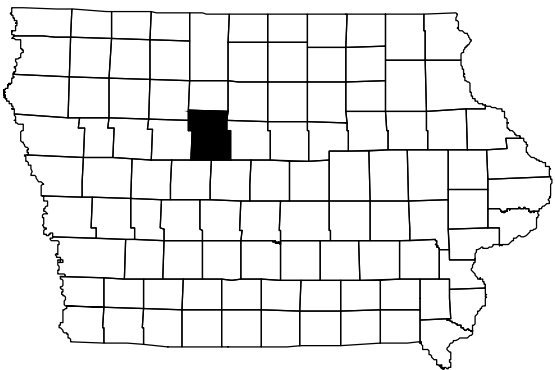

DIRECTORY			
PROJECT MANAGER		CONSTRUCTION INSPECTOR	
COMPANY	IOWA DEPARTMENT OF NATURAL RESOURCES	COMPANY	IOWA DEPARTMENT OF NATURAL RESOURCES
ADDRESS	502 EAST 9TH STREET	ADDRESS	502 EAST 9TH STREET
CITY,STATE,ZIP	DES MOINES, IA 50319	CITY,STATE,ZIP	DES MOINES, IA 50319
CONTACT	BRETT JOHNSON	CONTACT	DON LABATE
TELEPHONE	515-250-3711	TELEPHONE	515-250-3714
FAX	515-281-8685	FAX	
EMAIL	brett.johnson@dnr.iowa.gov	EMAIL	don.labate@dnr.iowa.gov


PROJECT DESCRIPTION

THIS PROJECT CONSISTS OF INSTALLING A PORTLAND CEMENT CONCRETE CANOE RAMP, ON THE BOONE RIVER LOCATED IN WEBSTER COUNTY, IOWA AND INCLUDES GRADING, PLACING RIPRAP ALONG RIVER BANKS, AND INSTALLING REINFORCED PORTLAND CEMENT CONCRETE CANOE ACCESS RAMP ONTO THE BOONE RIVER.

AUTHORIZATION TO BID	
AUTHORIZATION-PARKS WILDLIFE FISHERIES LAW ENFORCEMENT FORESTRY DATE	
ENGINEERING BUREAU CHIEF DATE	

[illegible]

CONSULTANT:

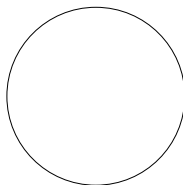IOWA DEPARTMENT OF
NATURAL RESOURCES

ENGINEERING SERVICES - WALLACE BUILDING
502 E. 9TH ST. DES MOINES, IA 50319-0034



COVER SHEET

CONSTRUCTION PROJECT FOR:

BOONE FORKS CANOE RAMP

WEBSTER COUNTY, IDOWA

NO.	BY DATE	REVISION
DRAWN BY:	PROJECT NUMBER: 15-02-94-08	
CHECKED BY:	DATE: 06/27/2018	
SHEET No:		




- SITE LOCATION.



BOONE FORKS CANOE RAMP LOCATION:
LATITUDE: 42°18'44.99"N
LONGITUDE: 93°55'59.78"W

CONSULTANT:

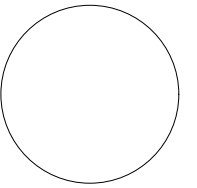IOWA DEPARTMENT OF
NATURAL RESOURCES

ENGINEERING SERVICES - WALLACE BUILDING
502 E. 9TH ST. DES MOINES, IA 50319-0034



VICINITY MAP

CONSTRUCTION PROJECT FOR:

BOONE FORKS CANOE RAMP

WEBSTER COUNTY, IOWA


NO.	BY DATE	REVISION
DRAWN BY:		PROJECT NUMBER: 15-02-94-08
CHK'D BY:		DATE: 06/27/2018
SHEET No:		

ESTIMATED PROJECT QUANTITIES			
ITEM NO.	ITEM	UNIT	TOTAL
1	CLEARING AND GRUBBING	LS	1
2	GRADING	LS	1
3	SUBGRADE PREPARATION	SY	120
4	GRANULAR SUBBASE	TONS	28.4
5	CLASS 'A' CRUSHED STONE	TONS	176
6	MACADAM STONE	TONS	13
7	CRUSHED BRICK CHIPS	TONS	65
8	CLASS 'D' RIPRAP	TONS	500
9	GROOVED REINFORCED PCC CANOE LAUNCH RAMP	SY	44.5
10	6-INCH REINFORCED PCC PAVEMENT	SY	100
11	8-INCH FILTER SOCK	LF	100
12	SEEDING, FERTILIZING AND MULCHING	AC	0.2
13	STEEL BEAM GUARDRAIL W-BEAM SECTIONS	EA	2
14	STEEL BEAM GUARDRAIL END ANCHOR, W-BEAM	EA	4
15	SIGNAGE	LS	1
16	MOBILIZATION	LS	1

GENERAL NOTES	
1. TWO WEEKS PRIOR TO CONSTRUCTION THE CONTRACTOR SHALL NOTIFY: A. IOWA DNR PROJECT MANAGER: BRETT JOHNSON 515-250-3711 B. DISTRICT INSPECTOR: DON LABATE 515-250-3714 2. ALL CONSTRUCTION SHALL BE IN ACCORDANCE WITH STATEWIDE URBAN STANDARD DESIGN SPECIFICATIONS FOR PUBLIC IMPROVEMENTS (SUDAS). ALL CONSTRUCTION TESTING TO BE IN ACCORDANCE WITH SUDAS AND IS THE EXPENSE OF THE CONTRACTORS. 3. THE CONTRACTOR SHALL VERIFY THE EXISTING CONDITIONS PRIOR TO THE START OF CONSTRUCTION AND NOTIFY THE ABOVE MENTIONED CONTACTS OF ANY DISCREPANCIES. 4. THE LOCATIONS AND DIMENSIONS SHOWN ON THE PLANS FOR EXISTING FACILITIES ARE IN ACCORDANCE WITH AVAILABLE INFORMATION WITHOUT UNCOVERING AND MEASURING. THE ENGINEER DOES NOT GUARANTEE THE ACCURACY OF THIS INFORMATION OR THAT ALL EXISTING UNDERGROUND FACILITIES ARE SHOWN. IT IS THE RESPONSIBILITY OF THE CONTRACTOR TO CONTACT ALL PUBLIC AND/OR PRIVATE UTILITIES SERVING THE AREA TO DETERMINE THE PRESENT EXTENT AND LOCATION OF THEIR FACILITIES BEFORE BEGINNING WORK. 5. THE CONTRACTOR IS REQUIRED TO TAKE DUE PRECAUTIONARY MEASURES TO PROTECT THE UTILITIES OR STRUCTURES AT THE SITE. IT SHALL BE THE CONTRACTOR'S RESPONSIBILITY TO NOTIFY THE PROPER UTILITY IMMEDIATELY UPON BREAKING OR DAMAGE TO ANY UTILITY LINE OR APPURTENANCE, OR THE INTERRUPTION OF THEIR SERVICE. HE SHALL NOTIFY THE PROPER UTILITY INVOLVED. IF EXISTING UTILITY LINES ARE ENCOUNTERED THAT CONFLICT IN LOCATION WITH NEW CONSTRUCTION, THE CONTRACTOR SHALL NOTIFY THE ENGINEER SO THAT THE CONFLICT CAN BE RESOLVED. 6. CONTRACTOR TO PROTECT ALL UTILITY, PAVING, BUILDINGS, ETC. OUTSIDE OF LIMITS OF PROPOSED CONSTRUCTION. 7. IN THE EVENT THAT THERE IS A DISCREPANCY BETWEEN THE QUANTITIES AND THE PLANS, THE DETAILED PLANS SHALL GOVERN. 8. CONTRACTOR SHALL SEED/MULCH ALL DISTURBED AREAS. USE TYPE 2 (PERMANENT COOL SEASON MIXTURE) SEED MIX. 9. MAINTAIN ALL CUT AND FILL AREAS TO ACCOMMODATE SURFACE DRAINAGE. 10. FINISHED GRADE ON ALL NON-PAVED AREAS SHALL BE WITHIN 0.20 FOOT OF PLAN GRADE. PAVED AREAS SHALL BE WITHIN 0.10 FOOT. 11. TOPSOIL SHALL BE SPREAD TO A MINIMUM THICKNESS OF 6-INCHES ON ALL DISTURBED UNPAVED AREAS. 12. BACKFILL TO THE TOP OF ALL ROCK OR PAVED SURFACES. 13. ALL ELEVATIONS ARE TO THE GUTTER GRADE UNLESS NOTED OTHERWISE. 14. PROTECT ALL EXISTING TREES AND VEGETATION UNLESS OTHERWISE NOTED. 15. CONSTRUCTION IS TO BE COMPLETED BY MAY 30, 2019. 16. CONTRACTOR TO COORDINATE STAGING AREA WITH INSPECTOR. 17. THE IOWA DNR WILL PROVIDE THE CONSTRUCTION SURVEY STAKING FOR THIS PROJECT.	

ESTIMATE REFERENCE INFORMATION	
ITEM NO.	DESCRIPTION
1	CLEARING & GRUBBING A. CONTRACTOR TO CLEAR AND GRUB THE PROJECT SITE. SEE SHEET #5 FOR CLEARING DETAILS.
2	GRADING A. CONTRACTOR TO GRADE THE SITE AS DETAILED IN THE PLANS. THERE IS A TOTAL CUT/FILL OF ABOUT 150 CY.
3	SUBGRADE PREPARATION A. CONTRACTOR SHALL COMPACT THE SUBGRADE FOR THE PAVEMENT IN ACCORDANCE TO SUDAS. B. SUBGRADE PREPARATION SHALL EXTEND 1-FOOT BEYOND THE EDGE OF PAVEMENT ABOVE THE GROOVED RAMP LOCATION.
4	GRANULAR SUBBASE A. CONTRACTOR TO INSTALL 6-INCH GRANULAR BASE FOR PAVEMENT AREAS. BASE IS TO EXTEND 1-FOOT BEYOND EDGE OF PAVEMENTS. CONTRACTOR TO COMPACT IN ACCORDANCE WITH SUDAS. SEE SHEETS #6 & 9 FOR DETAILS.
5	CLASS 'A' CRUSHED STONE A. CONTRACTOR SHALL PLACE AND COMPACT A 6-INCH DEPTH BASE BELOW THE BOAT RAMP PAVEMENT (60 LF) AS DETAILED ON SHEETS #8 & 9. STONE SHALL ALSO BE PLACED IN THE EXISTING CUL-DE-SAC AT A DEPTH OF BETWEEN 3 AND 6-INCHES AND ALSO AN AREA ADJACENT TO THE CUL-DE-SAC BETWEEN THE PARKING AREAS AS SHOWN ON SHEET #12.
6	MACADAM STONE A. CONTRACTOR SHALL PLACE AND COMPACT A 6-INCH DEPTH MACADAM BASE BELOW THE CRUSHED STONE BASE FOR THE 40-FOOT PANEL LENGTH THAT WILL BE UNDERWATER AS DETAILED ON SHEETS #8 & 9.
7	CRUSHED BRICK CHIPS A. CONTRACTOR SHALL PLACE CRUSHED BRICK CHIPS IN PARKING AREAS AT A DEPTH OF 6-INCHES AS DETAILED ON SHEETS #6 & 13.
8	CLASS 'D' RIPRAP A. CONTRACTOR SHALL PLACE CLASS 'D' RIPRAP IN AREAS OF FILL UNDER THE BOAT RAMP TO ACHIEVE THE PROPER SUBGRADE ELEVATIONS AND ALONG THE SIDES AND END OF THE RAMP AS DETAILED IN THE PLANS ON SHEETS #7-9. RIPRAP SHALL ALSO BE PLACED ALONG BANKS NORTH AND SOUTH OF RAMP FOR BANK PROTECTION AND FOR THE ROCK VANE AS DETAILED ON SHEET #11.
9	GROOVED REINFORCED CANOE LAUNCH RAMP A. CONTRACTOR TO INSTALL 10'x40' REINFORCED PCC (CLASS 'C') CANOE LAUNCH RAMP AS DETAILED IN THE PLANS ON SHEETS #8 & 9. RAMP SHALL HAVE A GROOVED FINISH AS SHOWN SHEET #10 FOR TRACTION.
10	6-INCH REINFORCED PCC PAVEMENT A. CONTRACTOR TO INSTALL 6-INCH REINFORCED CLASS 'C' PCC PAVEMENT AS DETAILED IN THE PLANS ON SHEETS #6, 8, 9 AND 10.
11	8-INCH FILTER SOCK A. CONTRACTOR SHALL INSTALL 8-INCH FILTER SOCK AS DETAILED ON SHEET #7. ADDITIONAL FILTER SOCK MAY BE REQUIRED BY THE DNR INSPECTOR TO CONTROL EROSION.
12	SEEDING, FERTILIZING & MULCHING A. THE CONTRACTOR SHALL SEED, FERTILIZE & MULCH ALL DISTURBED AREAS. SEED WITH TYPE 2 SEED MIXTURE (PERMANENT COOL SEASON MIXTURE). SEEDING DATES: 3/1-5/31 AND 8/10-9/30.
13	STEEL BEAM GUARDRAIL W-BEAM SECTIONS A. CONTRACTOR TO INSTALL STEEL BEAM GUARDRAIL W-BEAM SECTIONS INCLUDING ALL WOODEN POSTS, BLOCKOUTS AND HARDWARE, 12.5' IN LENGTH AS DETAILED ON SHEETS #6, 14, & 15.
14	STEEL BEAM GUARDRAIL END ANCHOR, W-BEAM A. CONTRACTOR TO INSTALL STEEL BEAM GUARDRAIL W-BEAM SECTIONS INCLUDING ALL WOODEN POSTS, BLOCKOUTS AND HARDWARE, 12.5' IN LENGTH AS DETAILED ON SHEETS #6, 14, AND 16.
15	SIGNAGE A. CONTRACTOR TO INSTALL SIGNAGE AS DETAILED ON SHEETS #6 & 14. THERE ARE (2) PARKING AREA SIGNS, (2) PARALLEL PARKING SIGNS AND THE RE-INSTALLATION OF THE EXISTING RAMP SIGNAGE. ALL SIGNAGE TO BE ATTACHED TO 'U' CHANNEL POST (2LBS/FT).
16	MOBILIZATION A. COST OF MOBILIZATION.

CONSULTANT:

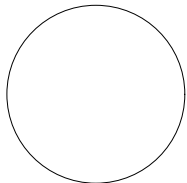

IOWA DEPARTMENT OF
NATURAL RESOURCES

ENGINEERING SERVICES - WALLACE BUILDING
502 E. 9TH ST. DES MOINES, IA 50319-5034



QUANTITIES & GENERAL NOTES

CONSTRUCTION PROJECT FOR:

BOONE FORKS CANOE RAMP

WEBSTER COUNTY, IOWA

NO.	BY	REVISION

DRAWN BY:	PROJECT NUMBER:
CHECKED BY:	DATE:
	15-02-94-08
	06/27/2018

SHEET No:



SURVEY CONTROL


SURVEY CONTROL POINT #1

N:	3577342.4220
E:	4803951.1520
ELEV:	925.562
NAIL	

SURVEY CONTROL POINT #2

N:	3577119.8380
E:	4804299.9220
ELEV:	925.554
NAIL	

CONSULTANT:

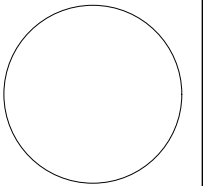

1. TWO WEEKS PRIOR TO CONSTRUCTION THE CONTRACTOR SHALL NOTIFY:

- A. IOWA DNR PROJECT MANAGER; BRETT JOHNSON 515-250-3711
- B. DISTRICT INSPECTOR; DON LABATE 515-250-3714

- 65 TONS CRUSHED BRICK CHIPS
ADJACENT TO CUL-DE-SAC FOR
PARKING AREAS.

26 TONS CLASS 'A'
CRUSHED STONE FOR AREA
BETWEEN PARKING, DEPTH
OF 6-INCHES. SEE SHEET
#12 FOR EDGE CONTROL.

SEE SHEET #11 FOR
ROCK VANE DETAILS

77.8 SY 6-INCH
REINFORCED PCC
PAVEMENT FROM STA
0+00.00 TO 0+70.00,
#4 BARS 4' O.C.
WITH 28.4 TONS OF
GRANULAR SUBBASE

22.2 SY 6-INCH
REINFORCED PCC PAVEMENT
FROM STA 0+70.00 TO STA
0+90.00, #4 BARS 2' O.C.
WITH 7 TONS CLASS 'A'
CRUSHED STONE BEDDING.

SEE SHEETS #13-15 FOR
GUARDRAIL DETAILS

500 TONS CLASS 'D' RIPRAP FOR
BANK PROTECTION, ALONG SIDES
OF RAMP AND UNDER RAMP

10'x40' RAMP: 44.5 SY 6-INCH REINFORCED PCC
W/14 TONS CLASS 'A' CRUSHED STONE AND 13
TONS MACADAM STONE BASE, FROM STA 0+90.00 TO
STA 1+30.00. SEE SHEETS #8 & 9 FOR DETAILS.

Diagram illustrating the cross-section of a concrete slab with 2-foot shoulders. The total width is 10 feet. The slab is composed of 6-inch compacted granular base, 6-inch PCC concrete pavement, and #4 bar reinforcement at 4-foot O.C. both ways. The cross-slope is 0%. The shoulders are 2-foot wide and at 0% cross-slope. The transition grade to existing is shown on both sides. Dimensions are given in feet: 2' varies, 2' fixed, 10' total width, 4' fixed, 4' varies, 2' fixed, 2' varies.

CANOE RAMP CROSS-SECTION STA 0+00 TO STA 0+50.00

NO SCALE

VARIES 2' 10' 2' VARIES

2:1 GRADE RIPRAP TO EXISTING (TYP)

#4 BAR (TYP) 4' O.C. BOTH WAYS

0% CROSS SLOPE

6-INCH PCC CONCRETE PAVEMENT W/ DOT C4 MIX

6-INCH COMPACTED GRANULAR BASE

2-FOOT RIPRAP SHOULDERS AT 0% CROSS-SLOPE

2:1 GRADE RIPRAP TO EXISTING (TYP)

CLASS 'D' RIPRAP

CANOE RAMP CROSS-SECTION STA 0+50 TO STA 0+70.00

NO SCALE

VARIABLES

2' 10' 2' VARIABLES

2:1 GRADE RIPRAP TO EXISTING (TYP)

#4 BAR (TYP) 2' O.C. BOTH WAYS

0% CROSS SLOPE

6-INCH PCC CONCRETE PAVEMENT W/ DOT C4 MIX

6-INCH COMPACTED CLASS 'A' STONE

2-FOOT RIPRAP SHOULDERS AT 0% CROSS-SLOPE

CLASS 'D' RIPRAP

2:1 GRADE RIPRAP TO EXISTING (TYP)

CANOE RAMP CROSS-SECTION STA 0+70.00 TO STA 0+90.00

NO SCALE

Diagram illustrating the cross-section of a 2-foot wide riprap shoulder at 0% cross slope. The structure consists of a central concrete slab and riprap shoulders.

Dimensions:

- Slab width: 10'
- Riprap shoulder width: 2'
- Existing grade riprap width: VARIES

Materials and Construction:

- Slab: 6" PCC PUSH-IN CONCRETE SLAB W/IDOT C4 MIX, 6" COMPACTED CLASS 'A' STONE, 6" COMPACTED MACADAM STONE
- Reinforcement: #4 BAR (TYP) 1' O.C. BOTH WAYS
- Shoulders: CLASS 'D' RIPRAP
- Existing grade riprap: 2:1 GRADE RIPRAP TO EXISTING (TYP)

CANOE RAMP CROSS-SECTION STA 0+90.00 TO STA 1+30.00

NO SCALE

CONSULTANT:

IOWA DEPARTMENT OF
NATURAL RESOURCES

ENGINEERING SERVICES - WALLACE BUILDING
502 E. 9TH ST. DES MOINES, IA 50319-0034



WEBSTER COUNTY, IOWA

SITE PLAN

CONSTRUCTION PROJECT FOR:




BOONE FORKS CANOE RAMP

NO.	BY DATE	REVISION
DRAWN BY:		PROJECT NUMBER: 15-02-94-08
CHECKD BY:	DATE: 06/27/2018	
SHEET No. _____		

6

No.	Type	Length	Direction	Start Station	End Station	Start Point	End Point
1	Line	130.00'	S37° 59' 30"E	0+00.00'	1+30.00'	{4804099.3410',3577226.8170',923.10'}	{4804179.3620',3577124.3639',910.40'}

No.	PVI Station	PVI Elevation	Grade In	Grade Out	A (Grade Change)
1	0+00.00'	923.10'		-6.00%	
2	0+20.00'	921.90'	-6.00%	-13.00%	7.00%
3	0+90.00'	912.80'	-13.00%	-6.00%	7.00%
4	1+30.00'	910.40'	-6.00%		

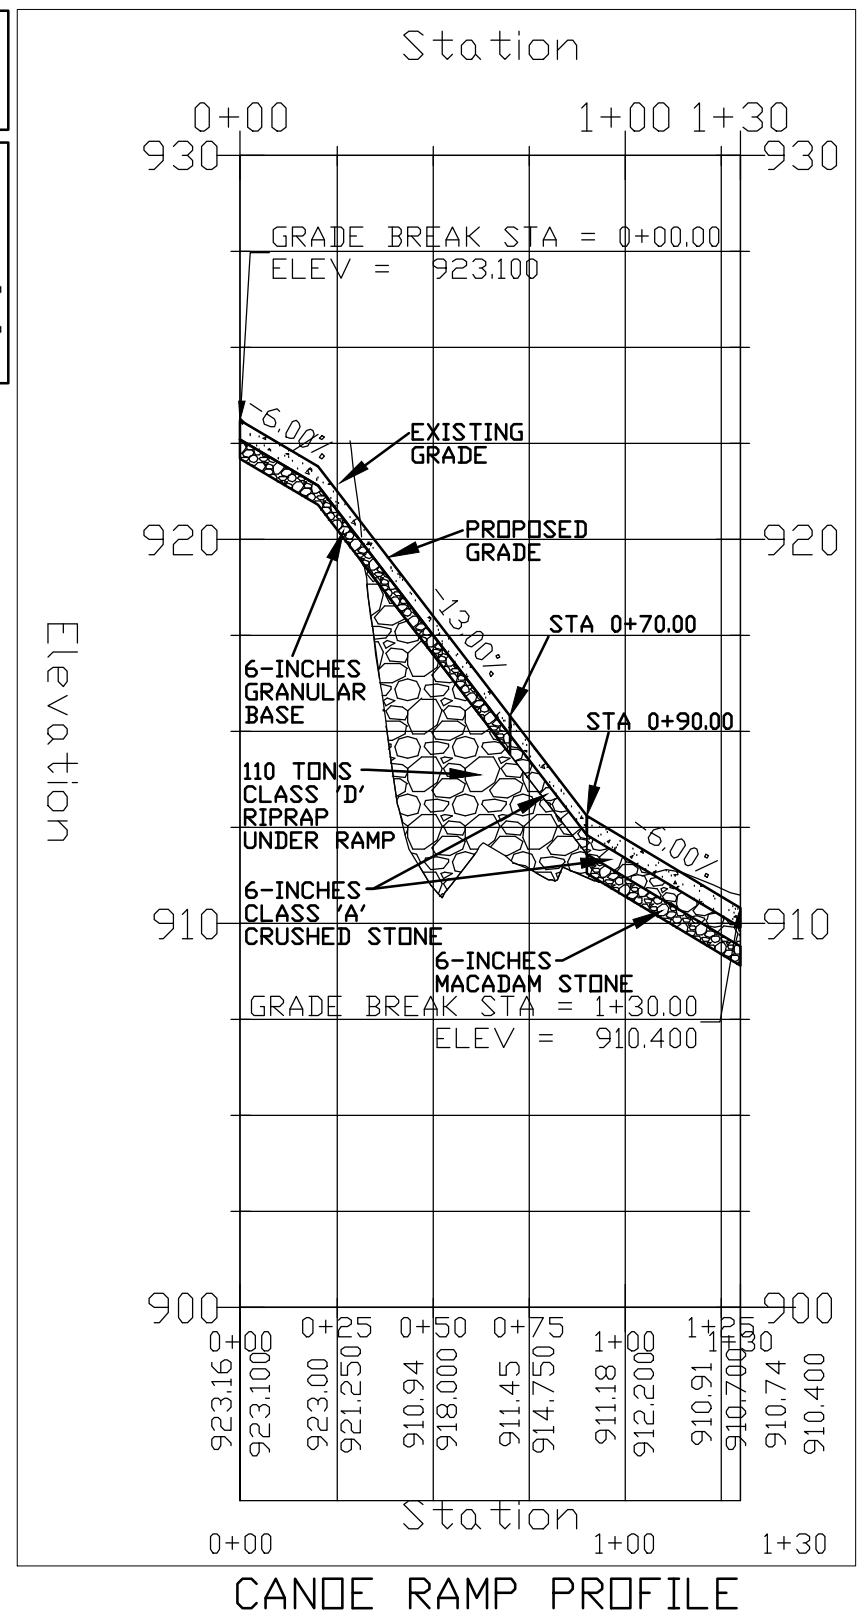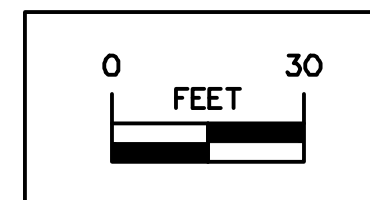 

CONSULTANT:

IOWA DEPARTMENT OF
NATURAL RESOURCES

ENGINEERING SERVICES - WALLACE BUILDING
502 E. 9TH ST. DES MOINES, IA 50319-0034




WEBSTER COUNTY, IOWA

RAMP PROFILE

CONSTRUCTION PROJECT FOR:


BOONE FORKS CANOE RAMP

NO.	BY DATE	REVISION
DRAWN BY:		PROJECT NUMBER: 15-02-94-08
CHK'D BY:		DATE: 06/27/2018
SHEET No:		

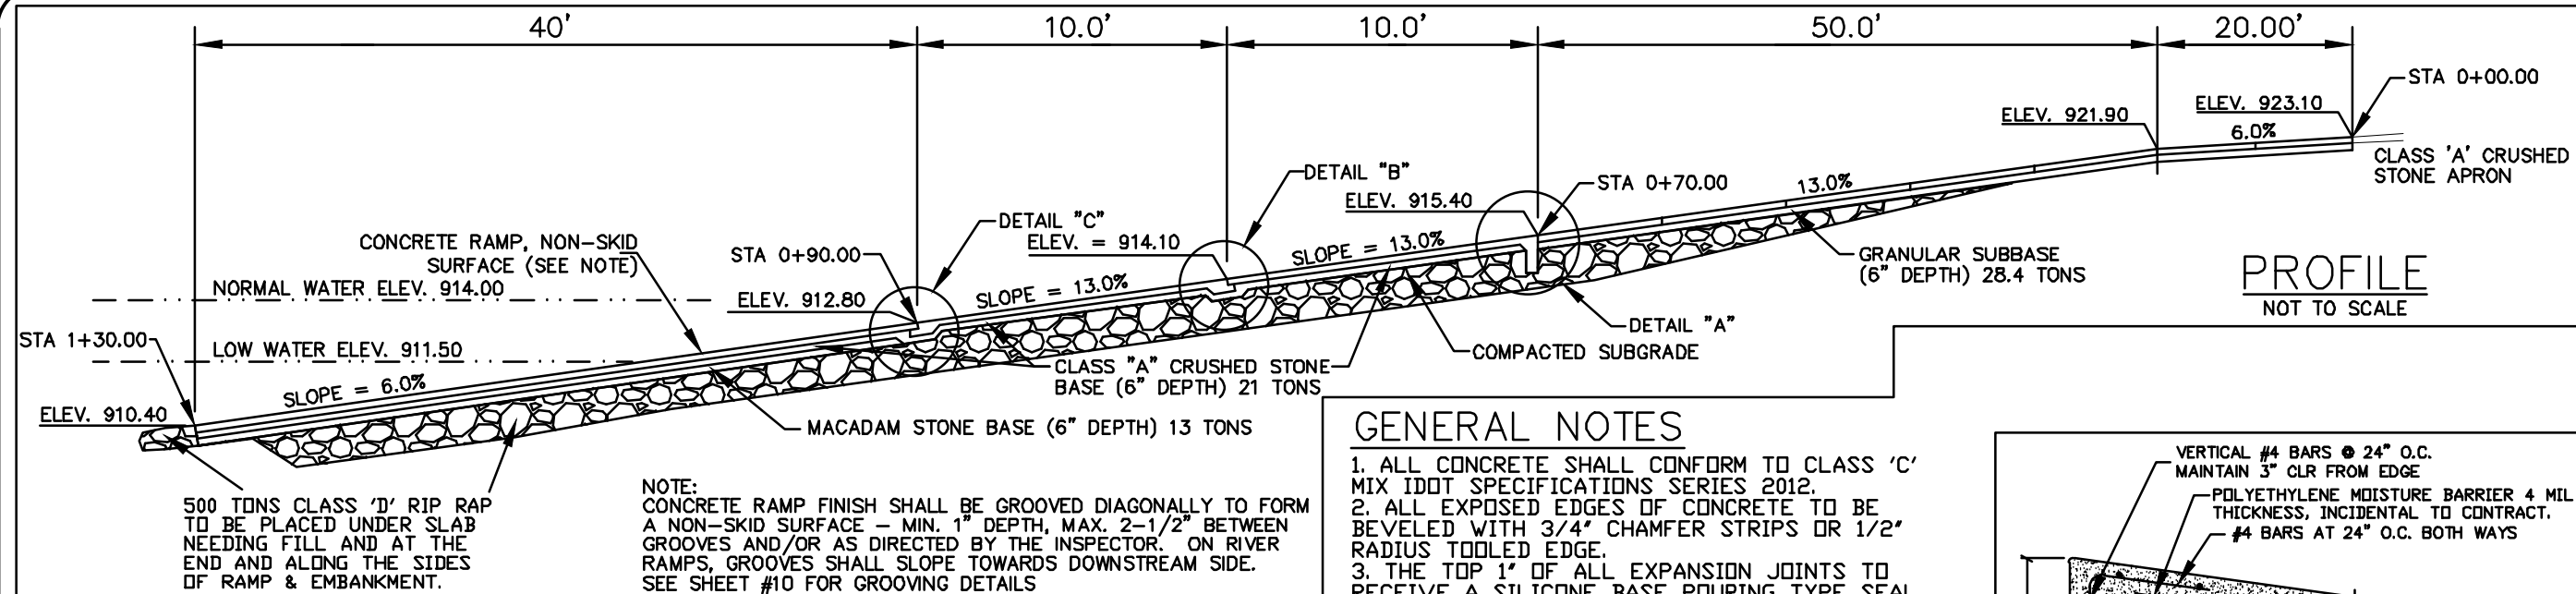

GENERAL NOTES

1. ALL CONCRETE SHALL CONFORM TO CLASS 'C' MIX IDOT SPECIFICATIONS SERIES 2012.
2. ALL EXPOSED EDGES OF CONCRETE TO BE BEVELED WITH 3/4" CHAMFER STRIPS OR 1/2" RADIUS TOOLED EDGE.
3. THE TOP 1" OF ALL EXPANSION JOINTS TO RECEIVE A SILICONE BASE POURING TYPE SEAL.
4. EXPANSION JOINTS - 3/4" PREFORMED RESILIENT FILLER MATERIAL.
5. REINFORCING STEEL - GRADE 40 - DEFORMED EPOXY COATED REBAR.
6. THAT PORTION OF THE RAMP TO BE PLACED BELOW THE WATERLINE MAY BE FORMED ABOVE THE WATERLINE AND CAREFULLY PUSHED INTO POSITION UNDERWATER TO THE LOCATION AND ELEVATION AS SHOWN ON THE PLAN AND AS APPROVED BY THE INSPECTOR. THE REMAINING SECTIONS OF THE RAMP SHALL BE FORMED AND POURED IN PLACE.




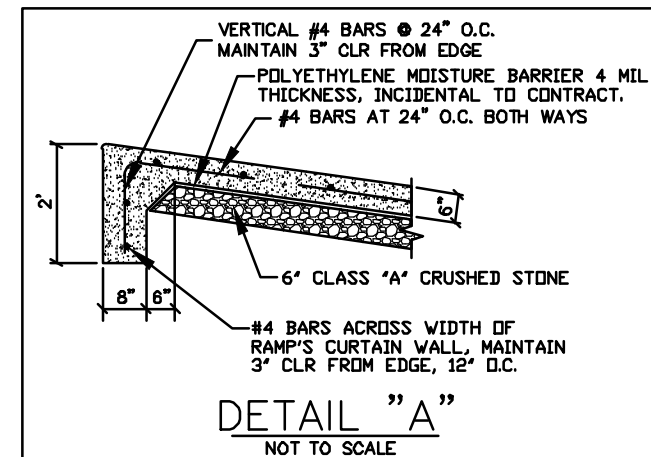


LEGEND


EXISTING/PROPOSED

990 - ELEVATION

FILTER SOCK

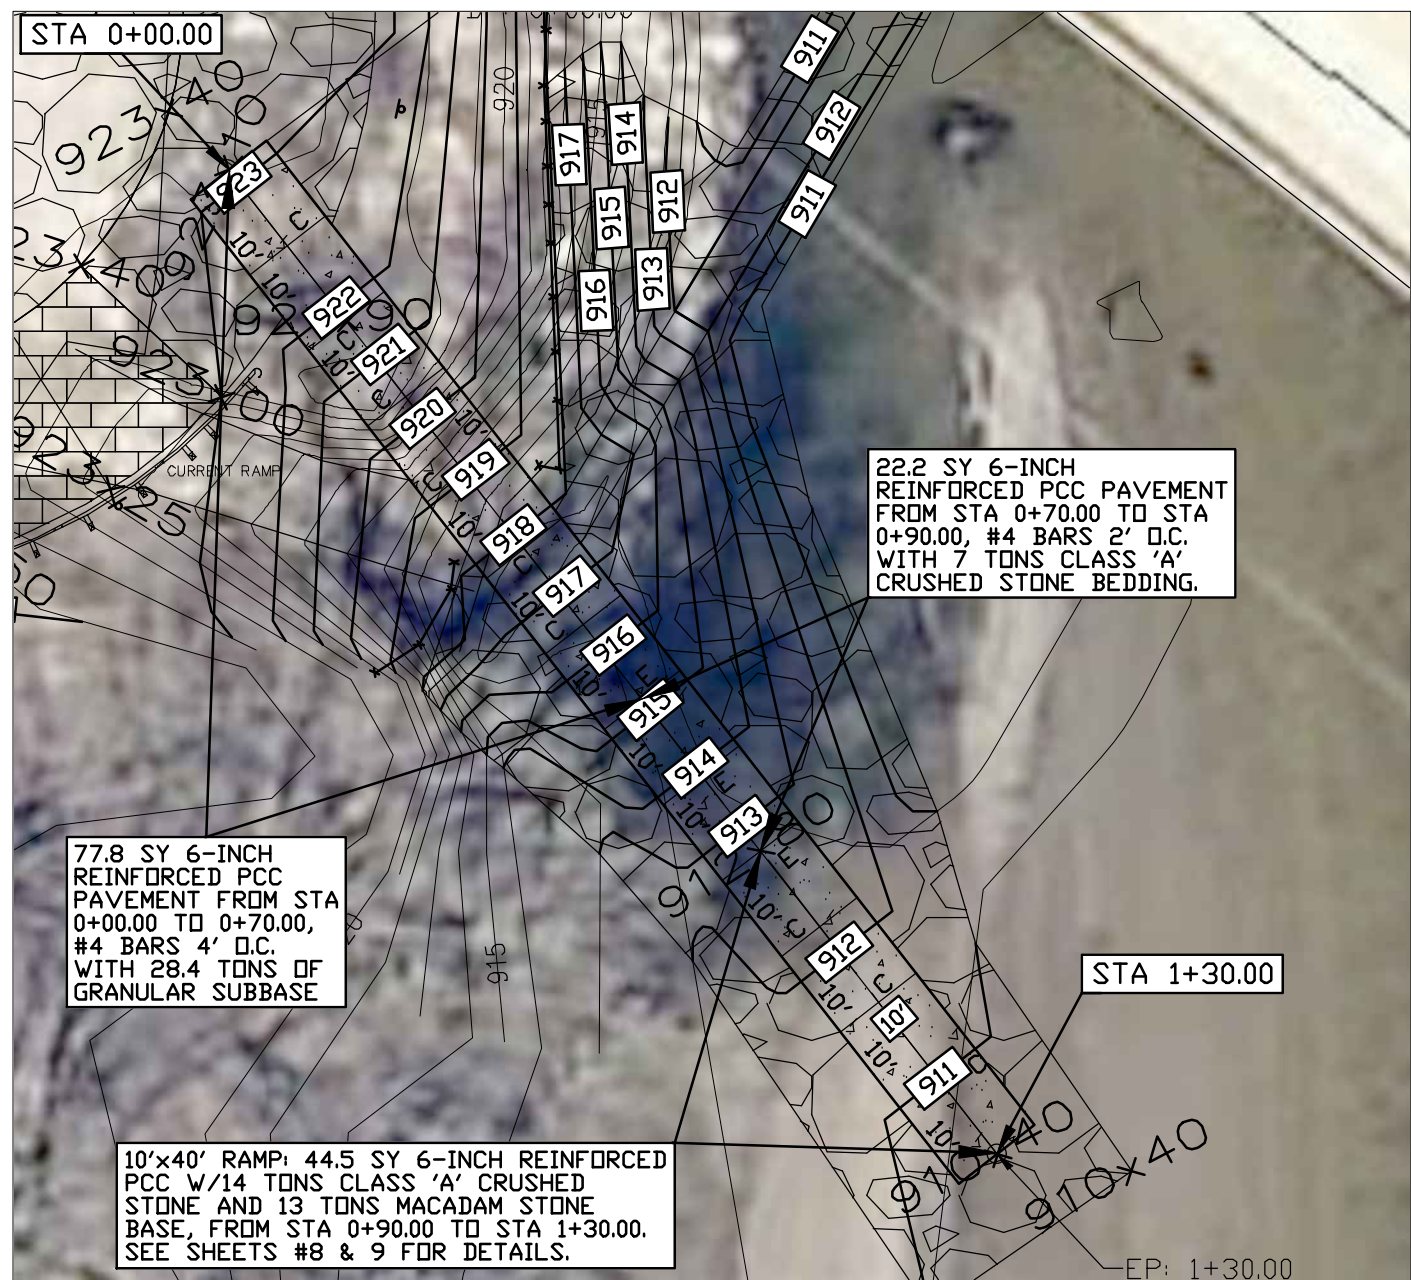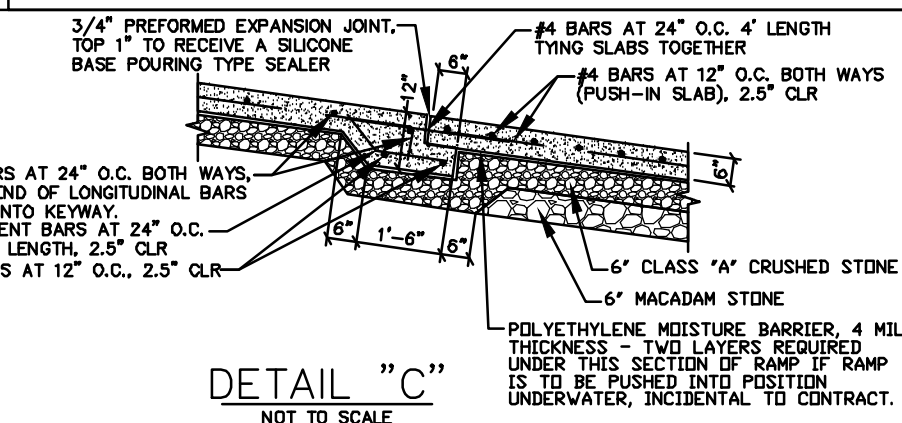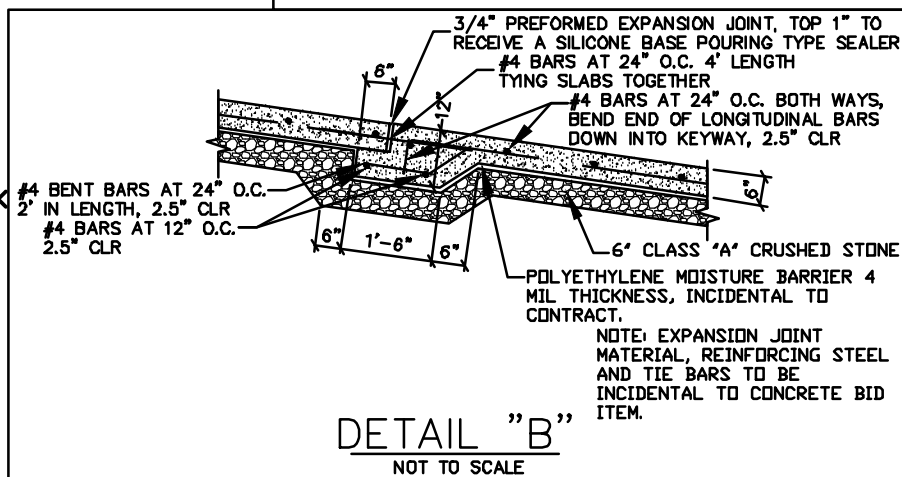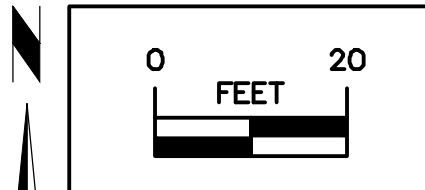

CONSULTANT:

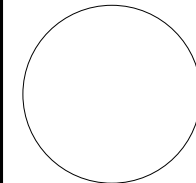

IOWA DEPARTMENT OF
NATURAL RESOURCES

ENGINEERING SERVICES - WALLACE BUILDING
502 E. 9TH ST. DES MOINES, IA 50319-5034



RAMP DETAILS

CONSTRUCTION PROJECT FOR:

BOONE FORKS CANOE RAMP

WEBSTER COUNTY, IOWA

NO. DATE REVISION

1		
2		
3		
4		
5		
6		
7		
8		
9		
10		

DRAWN BY:

PROJECT NUMBER:

15-02-94-08



CHECKED BY:

DATE:

06/27/2018

SHEET No:

No.	Type	Length	Direction	Start Station	End Station	Start Point	End Point
1	Line	82.20'	N30° 56' 32" E	0+00.00'	0+82.20'	(4804134.7227', 3577189.6397', 917.63')	(4804176.9854', 3577260.1377', 912.00')

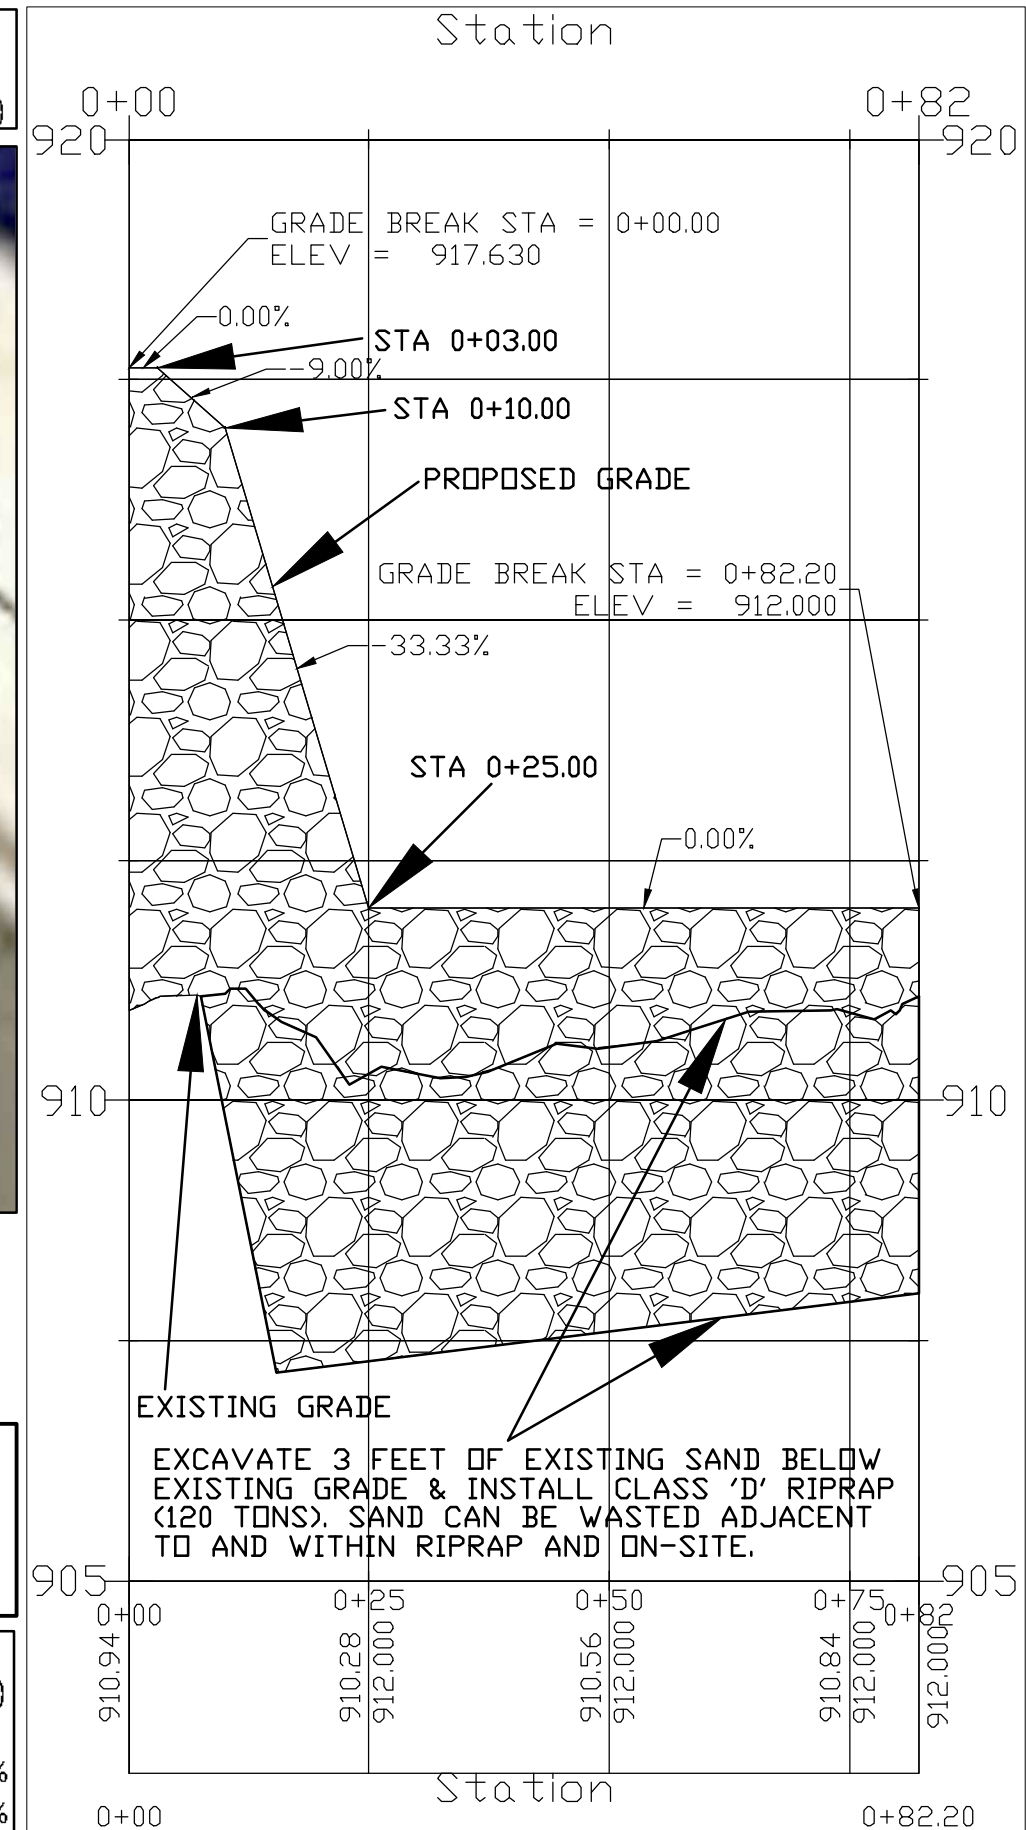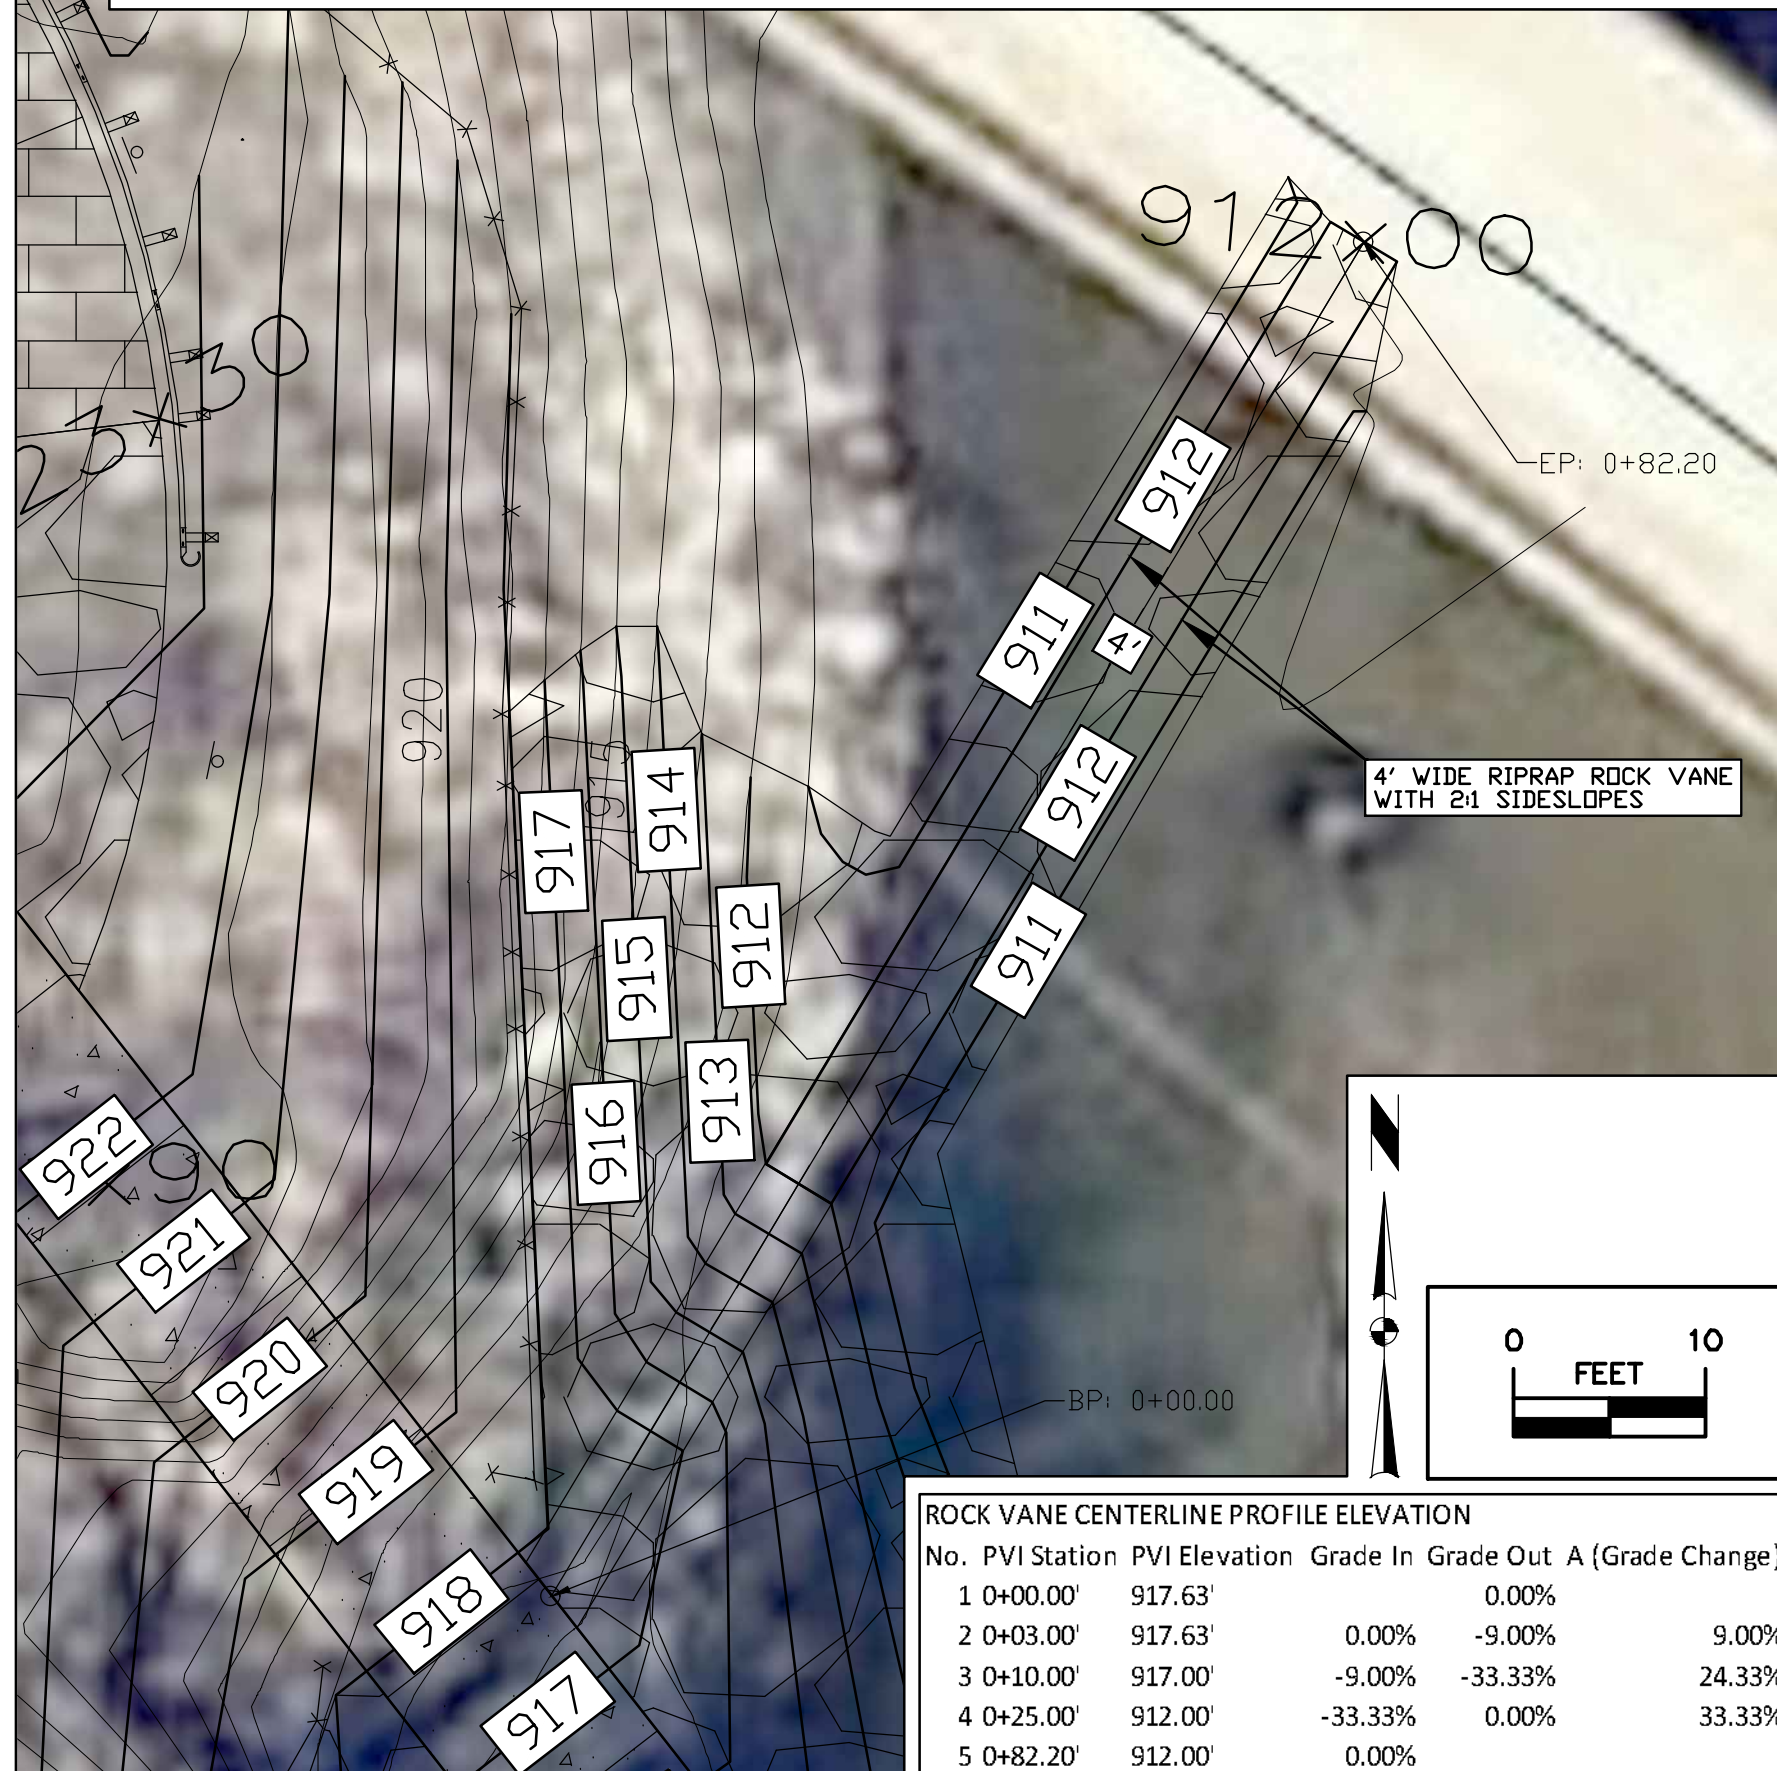

ROCK VANE PROFILE

CONSULTANT:

IOWA DEPARTMENT OF
NATURAL RESOURCES

ENGINEERING SERVICES - WALLACE BUILDING
502 E. 9TH ST., DES MOINES, IA 50319-0034



ROCK VANE DETAILS



CONSTRUCTION PROJECT FOR:
BOONE FORKS CANOE RAMP

WEBSTER COUNTY, IOWA

NO.	BY DATE	REVISION
DRAWN BY:		PROJECT NUMBER: 15-02-94-08
CHKD BY:	DATE: 06/27/2018	


SHEET No:

No.	Type	Length	Radius	Direction	Start Station	End Station	Delta angle	Chord length	Chord Direction	Start Point	End Point	Center Point
1	Line	26.23'		N66° 48' 21"E	0+00.00'	0+26.23'				(4803960.2820',3577320.7450',924.00')	(4803984.3950',3577331.0770',924.50')	
2	Curve	66.40'	100.00'		0+26.23'	0+92.64'	38.0455 (d)	65.19'	S54° 56' 50"E	(4803984.3950',3577331.0770',924.50')	(4804037.7600',3577293.6370',924.00')	(4804065.3742',3577389.7487')
3	Line	31.41'		S68° 35' 18"E	0+92.64'	1+24.05'				(4804037.7600',3577293.6370',924.00')	(4804067.0039',3577282.1696',924.00')	
4	Curve	149.71'	40.00'		1+24.05'	2+73.76'	214.4473 (d)	76.41'	S35° 07' 19"W	(4804067.0039',3577282.1696',924.00')	(4804023.0426',3577219.6695',923.40')	(4804054.7109',3577244.1054',923.80')
5	Line	47.62'		N37° 38' 29"W	2+73.76'	3+21.38'				(4804023.0426',3577219.6695',923.40')	(4803993.9620',3577257.3750',923.25')	
6	Line	71.76'		N27° 59' 23"W	3+21.38'	3+93.14'				(4803993.9620',3577257.3750',923.25')	(4803960.2820',3577320.7450',924.00')	

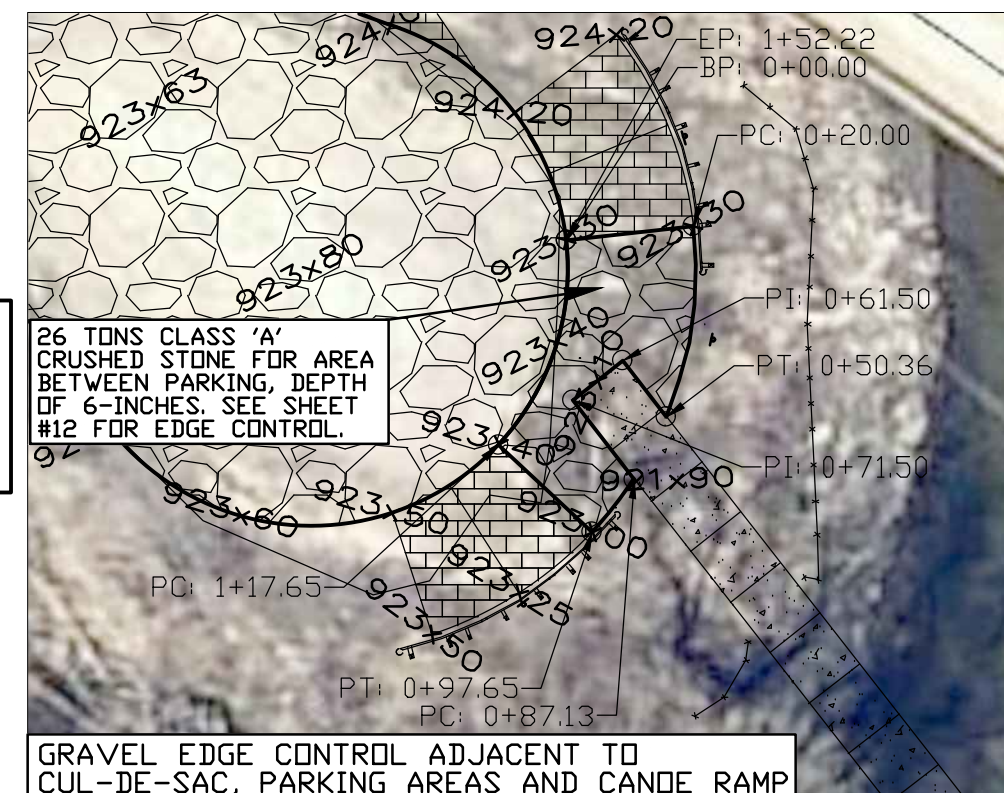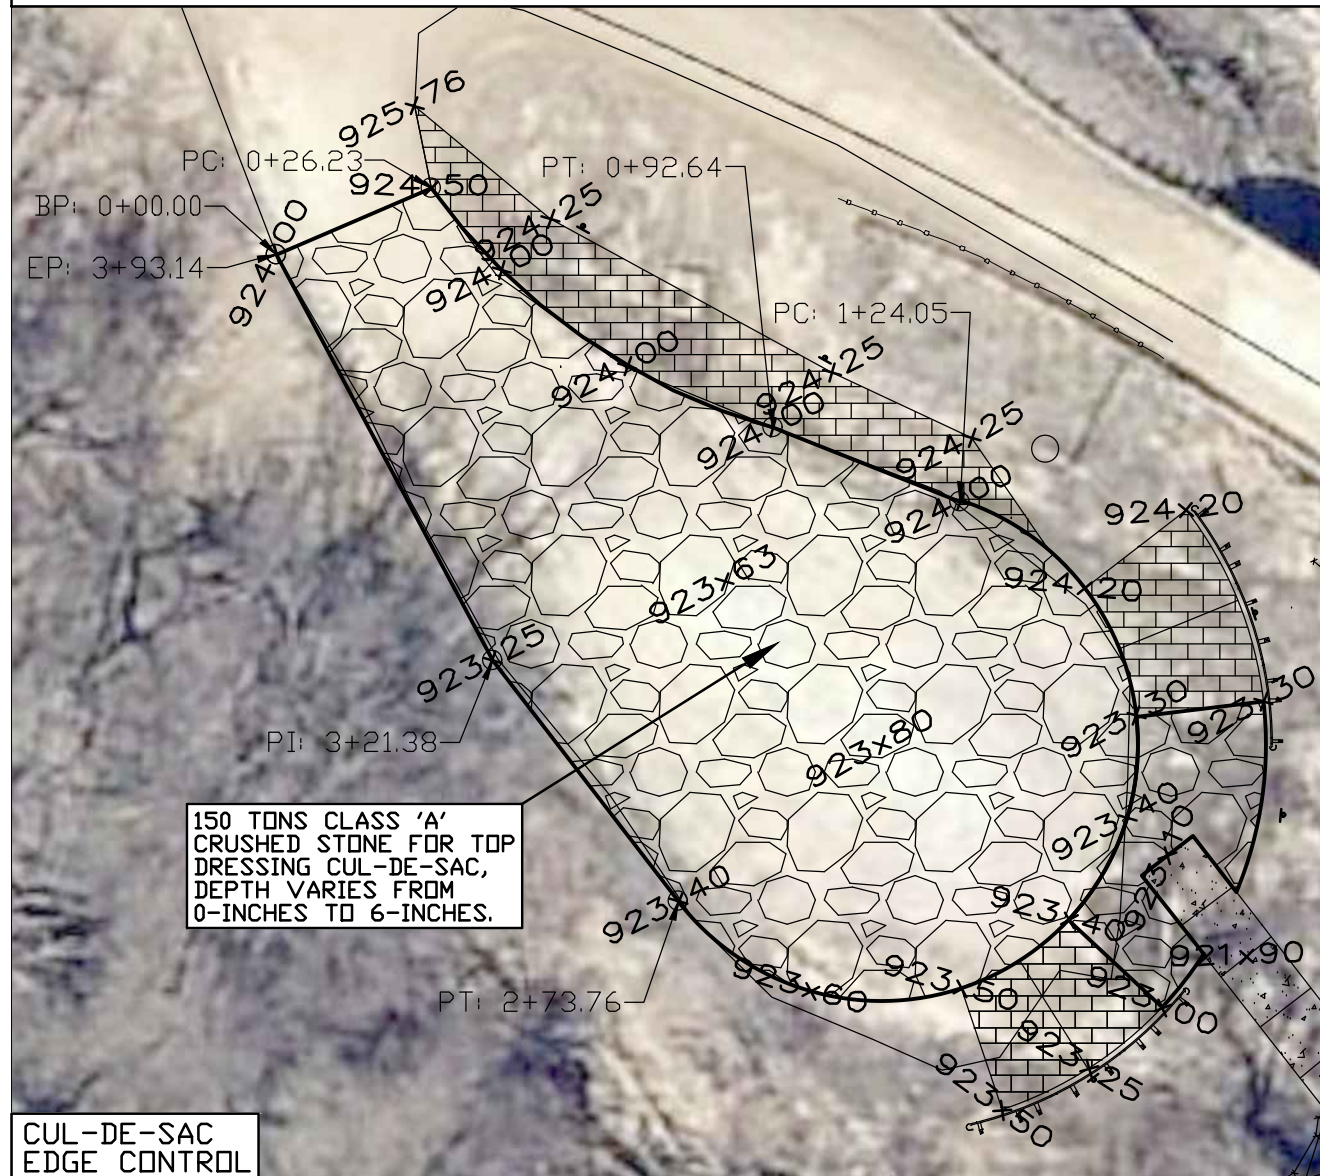

1 Line	20.00'	N83° 31' 40"E	0+00.00'	0+20.00'				(4804094.4560',3577248.6144',923.30') (4804114.3285',3577250.8688',923.30')
2 Curve	30.36'	60.00'	0+20.00'	0+50.36'	28.9963 (d)	30.04'	S8° 01' 33"W	(4804114.3285',3577250.8688',923.30') (4804110.1341',3577221.1213',922.43') (4804054.7109',3577244.1054',923.80')
3 Line	11.13'	N37° 59' 30"W	0+50.36'	0+61.50'				(4804110.1341',3577221.1213',922.43') (4804103.2815',3577229.8948',923.10')
4 Line	10.00'	S52° 00' 30"W	0+61.50'	0+71.50'				(4804103.2815',3577229.8948',923.10') (4804095.4005',3577223.7393',923.10')
5 Line	15.64'	S37° 59' 30"E	0+71.50'	0+87.13'				(4804095.4005',3577223.7393',923.10') (4804105.0247',3577211.4172',922.16')
6 Curve	10.51'	60.00'	0+87.13'	0+97.65'	10.0406 (d)	10.50'	S38° 01' 54"W	(4804105.0247',3577211.4172',922.16') (4804098.5551',3577203.1458',923.00') (4804054.7109',3577244.1054',923.80')
7 Line	20.00'	N46° 56' 53"W	0+97.65'	1+17.65'				(4804098.5551',3577203.1458',923.00') (4804083.9403',3577216.7990',923.40')
8 Curve	34.57'	40.00'	1+17.65'	1+52.22'	49.5242 (d)	33.51'	N18° 17' 23"E	(4804083.9403',3577216.7990',923.40') (4804094.4560',3577248.6144',923.30') (4804054.7109',3577244.1054',923.80')

CONSULTANT:

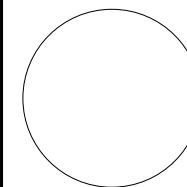IOWA DEPARTMENT OF
NATURAL RESOURCES

ENGINEERING SERVICES - WALLACE BUILDING
502 E. 9TH ST. DES MOINES, IA 50319-0034




CUL-DE-SAC EDGE CONTROL


CONSTRUCTION PROJECT FOR:
BOONE FORKS CANOE RAMP

WEBSTER COUNTY, IOWA

NO.	BY DATE	REVISION
DRAWN BY:	PROJECT NUMBER: 15-02-94-08	
CHECKED BY:	DATE: 06/27/2018	
SHEET No. _____		

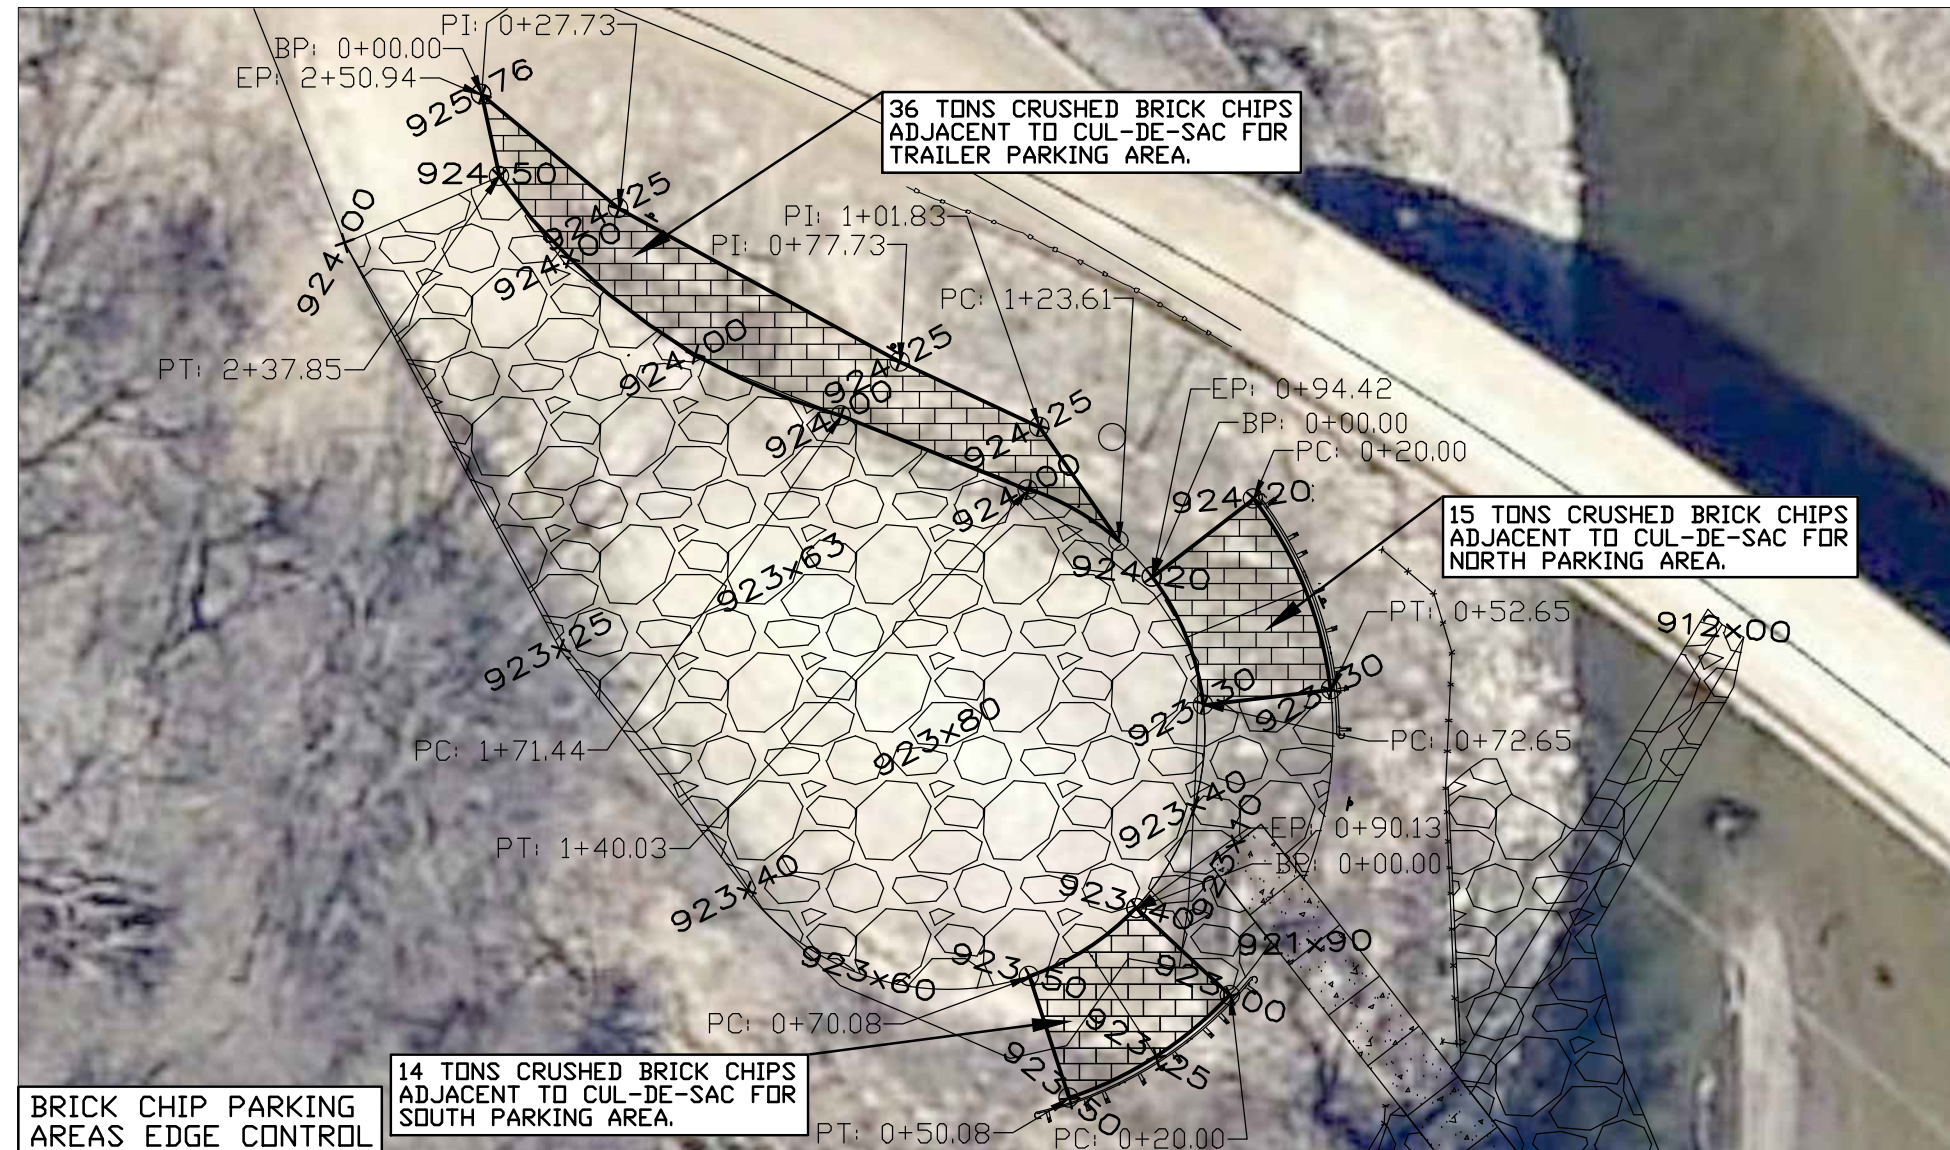

TRAILER PARKING EDGE CONTROL LINE (BRICK CHIPS)												
No.	Type	Length	Radius	Direction	Start Station	End Station	Delta angle	Chord length	Chord Direction	Start Point	End Point	Center Point
1	Line	27.73'		S50° 13' 15"E	0+00.00'	0+27.73'				(4803981.7640',3577343.9050',925.76')	(4804003.0743',3577326.1630',924.25')	
2	Line	50.00'		S61° 20' 40"E	0+27.73'	0+77.73'				(4804003.0743',3577326.1630',924.25')	(4804046.9501',3577302.1858',924.25')	
3	Line	24.10'		S65° 02' 02"E	0+77.73'	1+01.83'				(4804046.9501',3577302.1858',924.25')	(4804068.8014',3577292.0122',924.25')	
4	Line	21.77'		S34° 38' 17"E	1+01.83'	1+23.61'				(4804068.8014',3577292.0122',924.25')	(4804081.1775',3577274.0974',924.15')	
5	Curve	16.43'	40.00'		1+23.61'	1+40.03'	23.5288 (d)	16.31'	N60° 20' 15"W	(4804081.1775',3577274.0974',924.15')	(4804067.0039',3577282.1696',924.00')	(4804054.7109',3577244.1054',923.80')
6	Line	31.41'		N68° 35' 18"W	1+40.03'	1+71.44'				(4804067.0039',3577282.1696',924.00')	(4804037.7600',3577293.6370',924.00')	
7	Curve	66.40'	100.00'		1+71.44'	2+37.85'	38.0455 (d)	65.19'	N54° 56' 50"W	(4804037.7600',3577293.6370',924.00')	(4803984.3950',3577331.0770',924.50')	(4804065.3742',3577389.7487')
8	Line	13.10'		N11° 35' 26"W	2+37.85'	2+50.94'				(4803984.3950',3577331.0770',924.50')	(4803981.7640',3577343.9050',925.76')	
NORTH PARKING EDGE CONTROL LINE (BRICK CHIPS)												
1	Line	20.00'		N52° 20' 44"E	0+00.00'	0+20.00'				(4804086.3792',3577268.5414',923.20')	(4804102.2134',3577280.7594',923.20')	
2	Curve	32.65'	60.00'		0+20.00'	0+52.65'	31.1823 (d)	32.25'	S22° 03' 48"E	(4804102.2134',3577280.7594',923.20')	(4804114.3285',3577250.8688',923.30')	(4804054.7109',3577244.1054',923.80')
3	Line	20.00'		S83° 31' 40"W	0+52.65'	0+72.65'				(4804114.3285',3577250.8688',923.30')	(4804094.4560',3577248.6144',923.30')	
4	Curve	21.77'	40.00'		0+72.65'	0+94.42'	31.1823 (d)	21.50'	N22° 03' 48"W	(4804094.4560',3577248.6144',923.30')	(4804086.3792',3577268.5414',923.20')	(4804054.7109',3577244.1054',923.80')
SOUTH PARKING EDGE CONTROL LINE (BRICK CHIPS)												
1	Line	20.00'		S46° 56' 53"E	0+00.00'	0+20.00'				(4804083.9403',3577216.7990',923.40')	(4804098.5551',3577203.1458',923.00')	
2	Curve	30.08'	60.00'		0+20.00'	0+50.08'	28.7230 (d)	29.76'	S57° 24' 48"W	(4804098.5551',3577203.1458',923.00')	(4804073.4760',3577187.1153',923.50')	(4804054.7109',3577244.1054',923.80')
3	Line	20.00'		N18° 13' 30"W	0+50.08'	0+70.08'				(4804073.4760',3577187.1153',923.50')	(4804067.2209',3577206.1120',923.50')	
4	Curve	20.05'	40.00'		0+70.08'	0+90.13'	28.7230 (d)	19.84'	N57° 24' 48"E	(4804067.2209',3577206.1120',923.50')	(4804083.9403',3577216.7990',923.40')	(4804054.7109',3577244.1054',923.80')

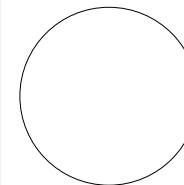IOWA DEPARTMENT OF
NATURAL RESOURCES

ENGINEERING SERVICES - WALLACE BUILDING
502 E. 9TH ST. DES MOINES, IA 50319-0034




PARKING AREAS EDGE CONTROL








CONSTRUCTION PROJECT FOR:

BOONE FORKS CANOE RAMP

WEBSTER COUNTY, IOWA

NO.	BY	REVISION
	DATE	
DRAWN BY:		PROJECT NUMBER:
		15-02-94-08
CHK'D BY:		DATE:
		06/27/2018
SHEET No. _____		

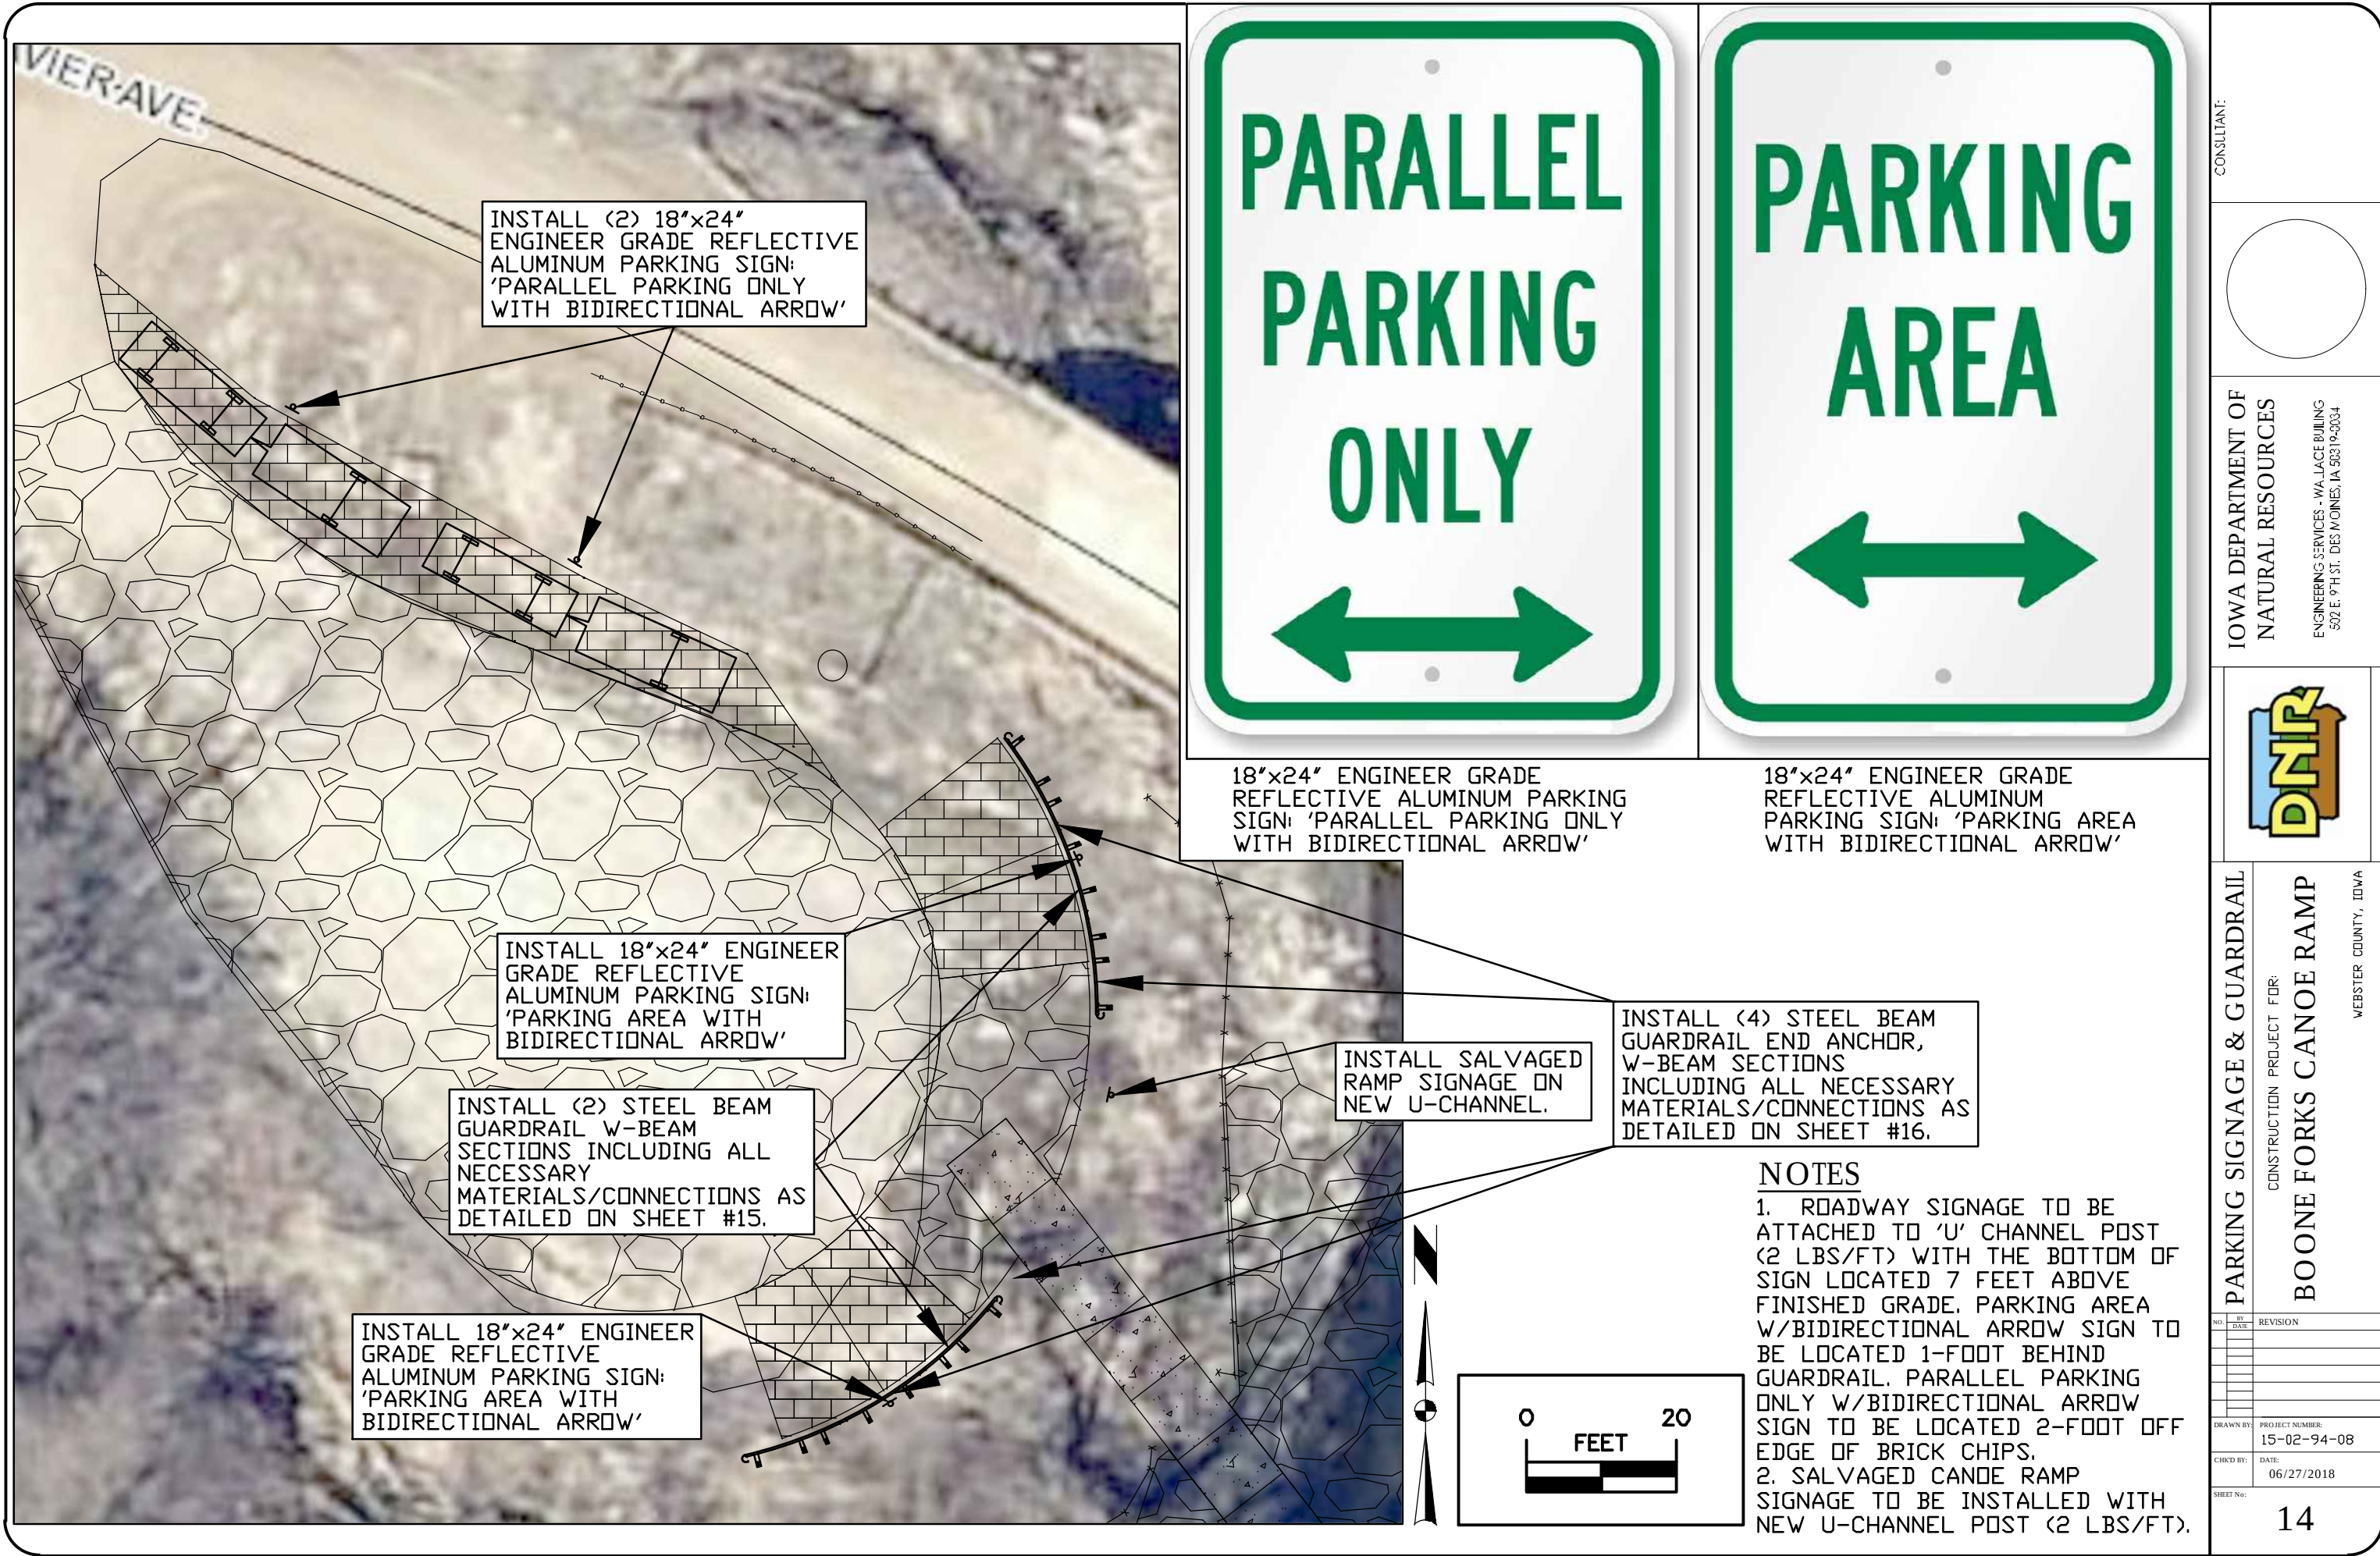

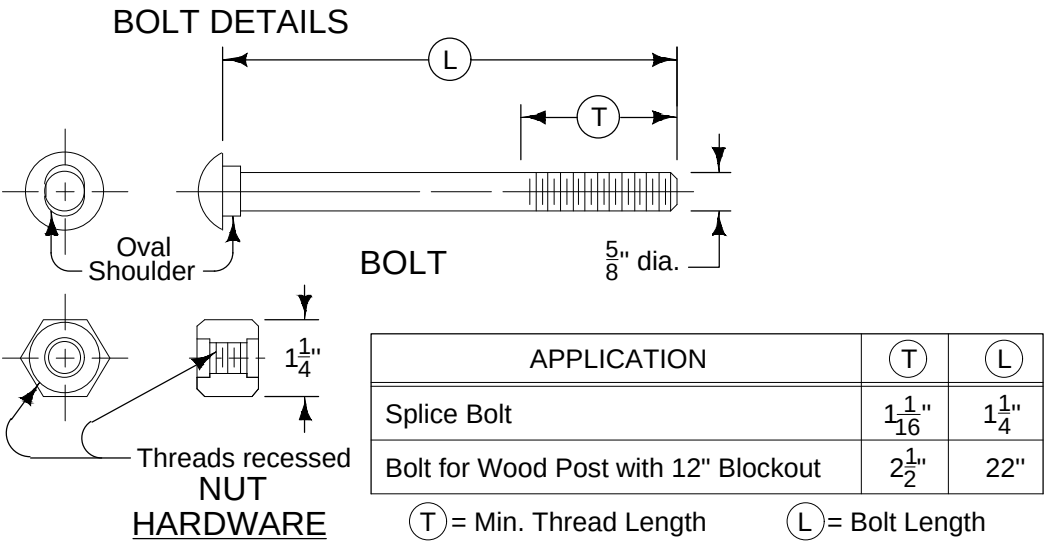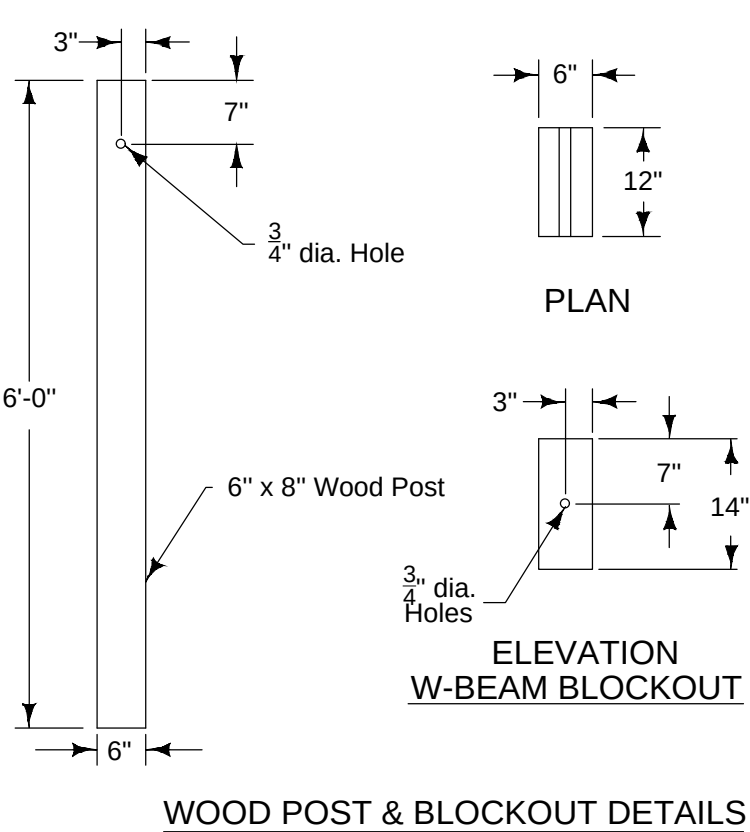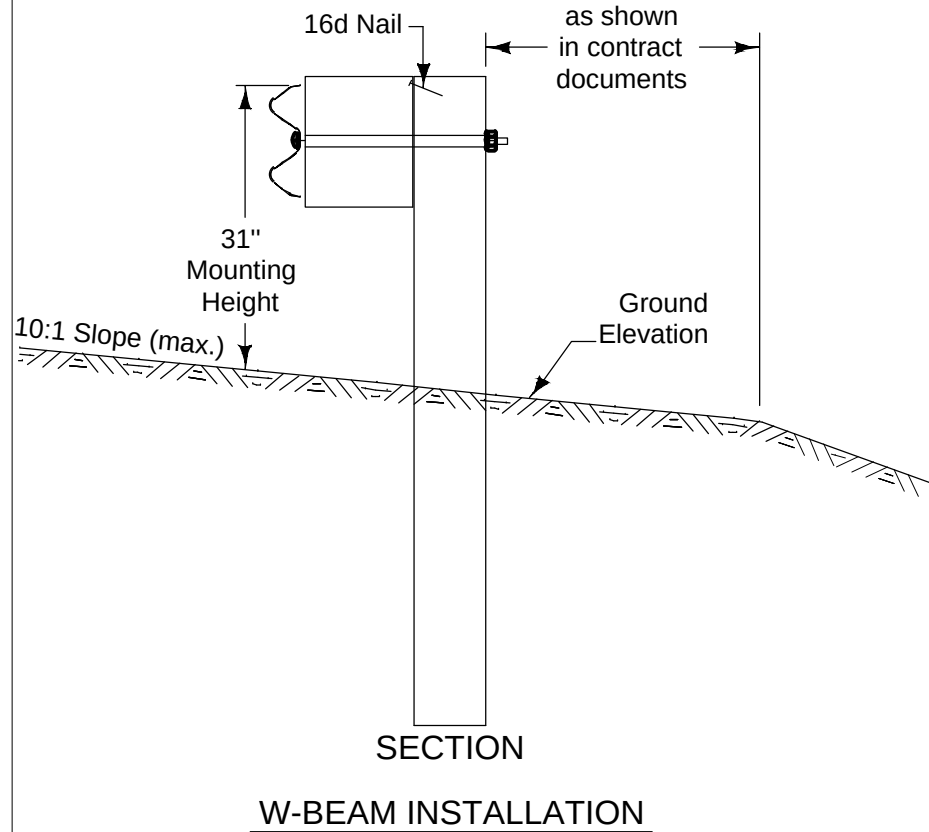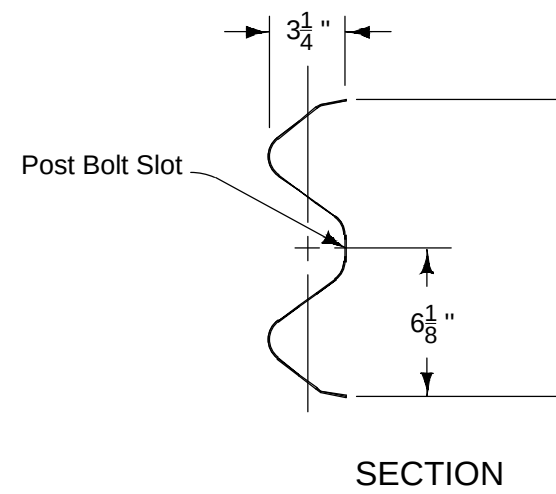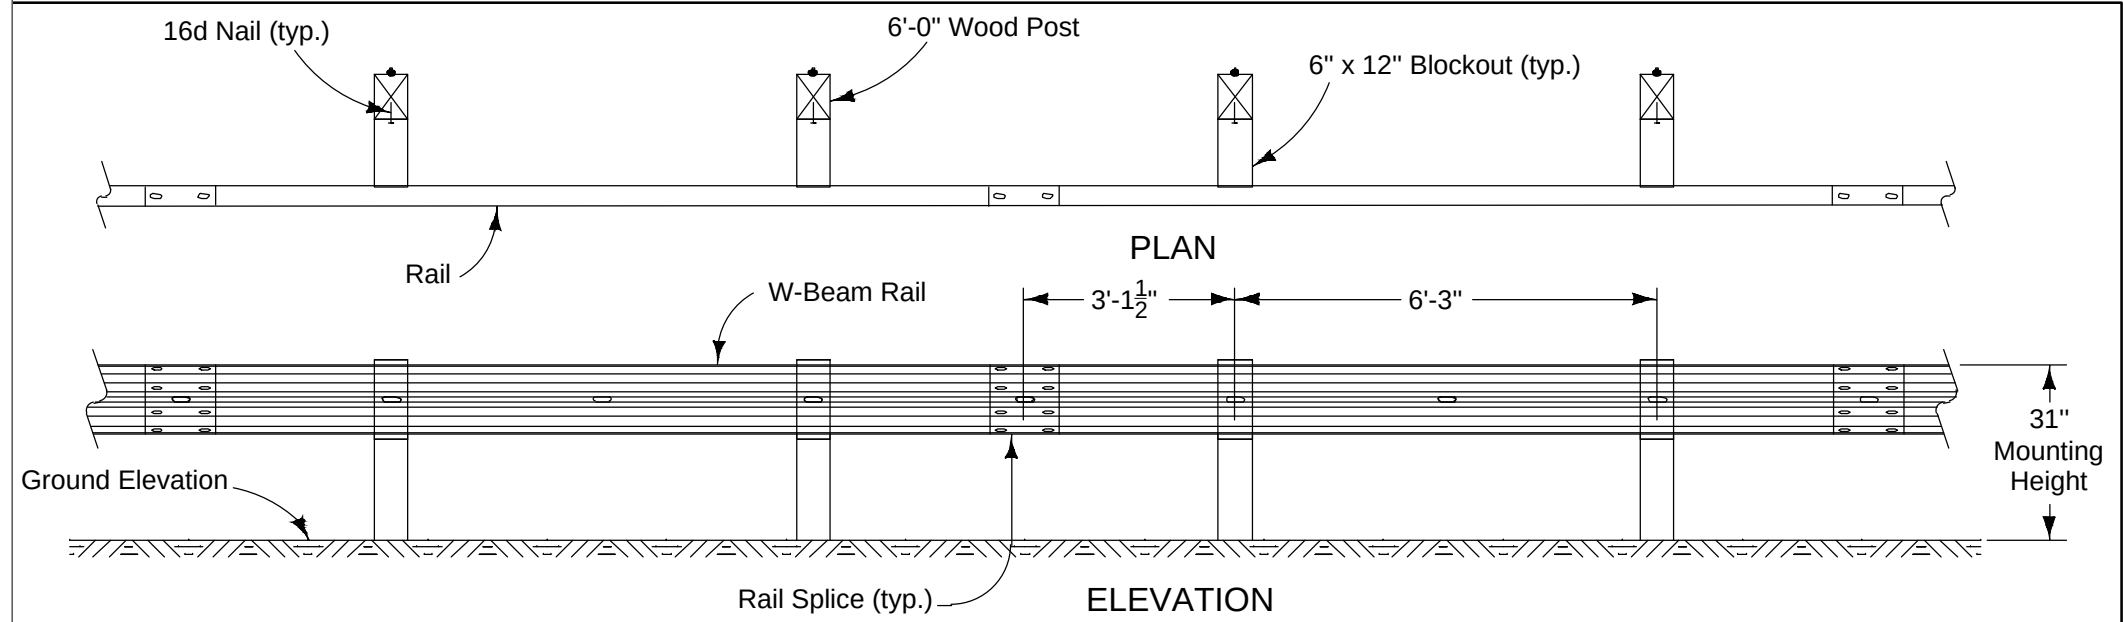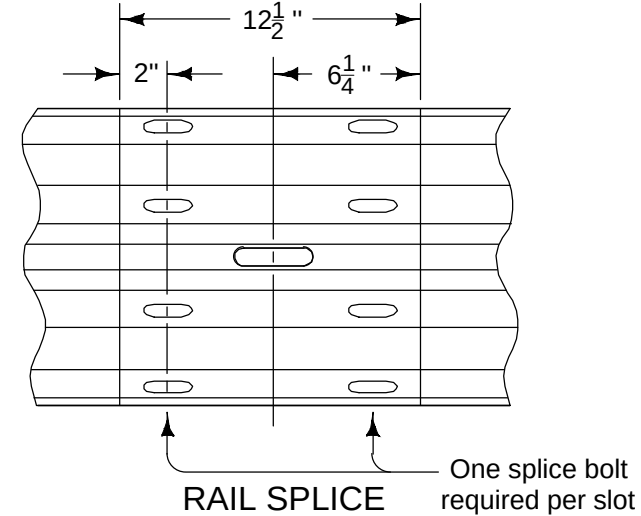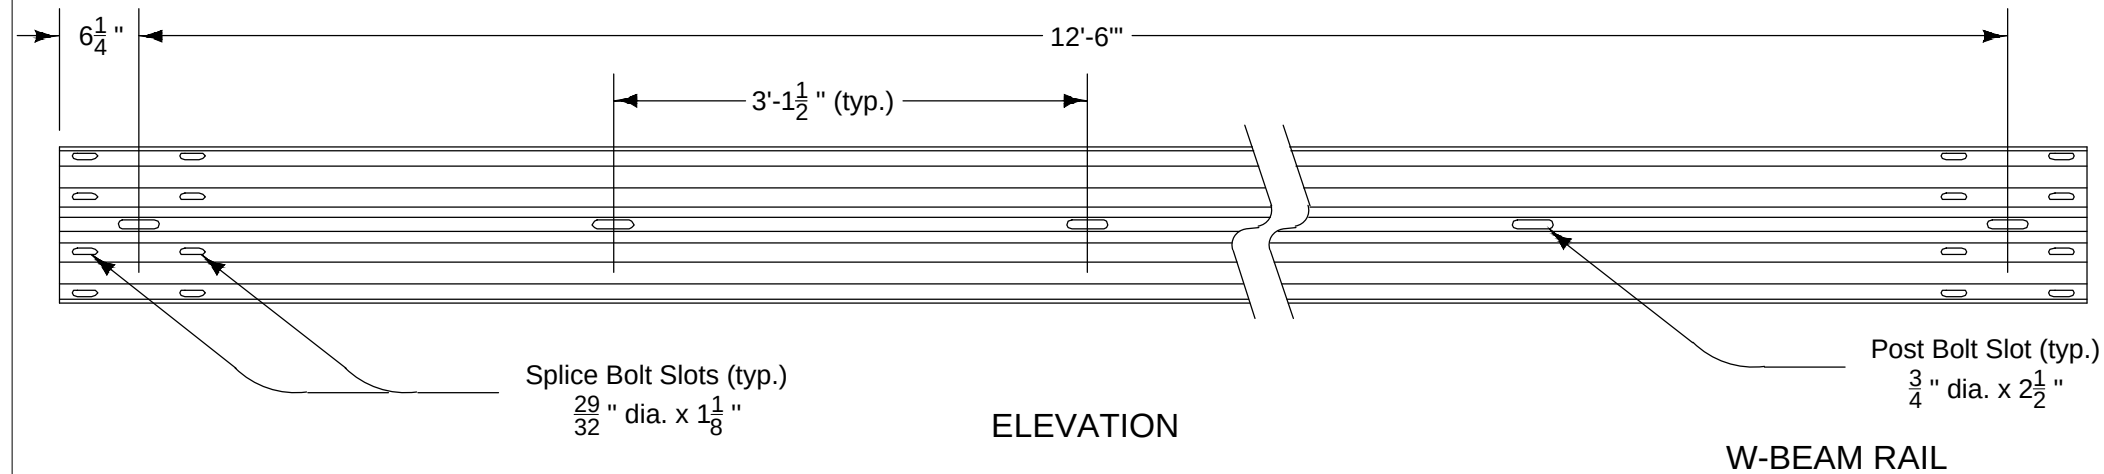

MODIFIED
STANDARD ROAD PLAN
STEEL BEAM GUARDRAIL COMPONENTS

REVISION

4 10-18-16

BA-200

CONSULTANT:

IOWA DEPARTMENT OF
NATURAL RESOURCES
ENGINEERING SERVICES - WALLACE BUILDING
502 E. 9TH ST. DES MOINES, IA 50319-5034

GUARDRAIL DETAILS

CONSTRUCTION PROJECT FOR:

BOONE FORKS CANOE RAMP

WEBSTER COUNTY, IOWA


NO. REV. DATE

REVISION


DRAWN BY: PROJECT NUMBER: 15-02-94-08

CH'D BY: DATE: 06/27/2018

SHEET No: 15

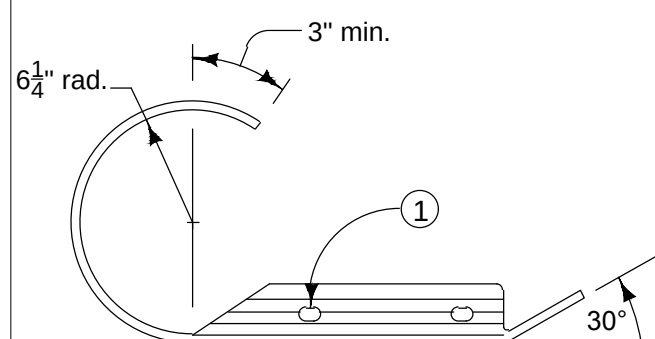


PLAN

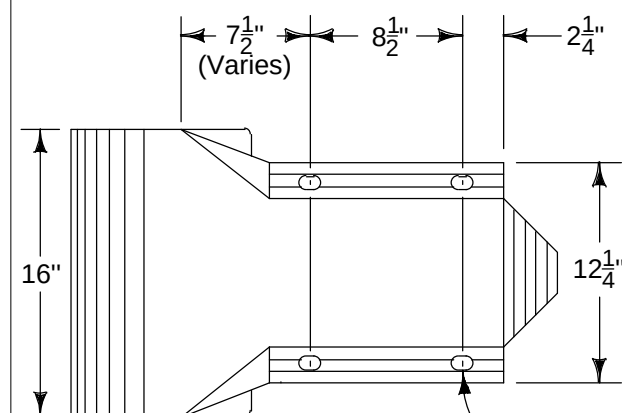


ELEVATION

ROUNDED W-BEAM END SECTION

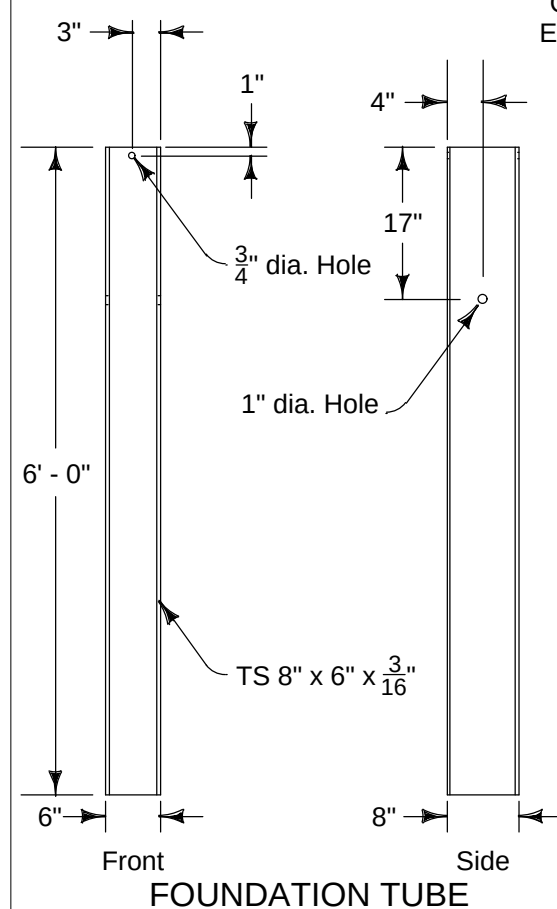

Front Side

FOUNDATION TUBE

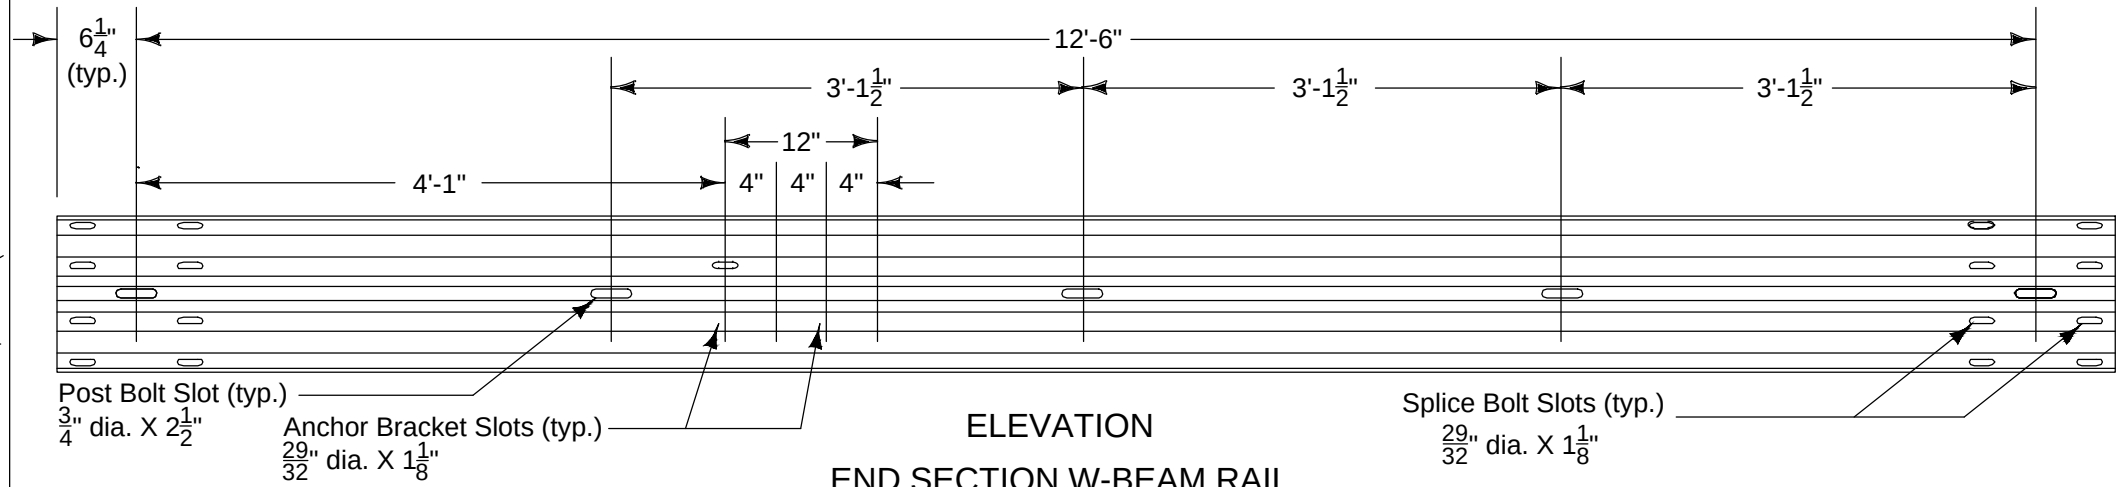

ELEVATION


END SECTION W-BEAM RAIL

- ① 29/32 " x 1 1/8 " slots (29/32 " x 3" slots acceptable).
- ② Refer to BA-200.

Contract Item:
Steel Beam Guardrail End Anchor,
W-Beam

Materials included in the Contract Item:


- (1) 12'-6" End Section W-Beam Rail
- (2) Foundation Tube Assemblies
- (2) BCT Wood Posts
- (1) Rounded W-Beam End Section
- (1) Cable Anchor Bracket
- (1) BCT Cable Anchor Assembly
- (1) Ground Strut Assembly
- (1) Pipe Sleeve
- (1) Bearing Plate
- (1) W-Beam Post (wood or steel - match remainder of installation)
- (1) W-Beam Blockout
- Approved bolts, nuts, and washers

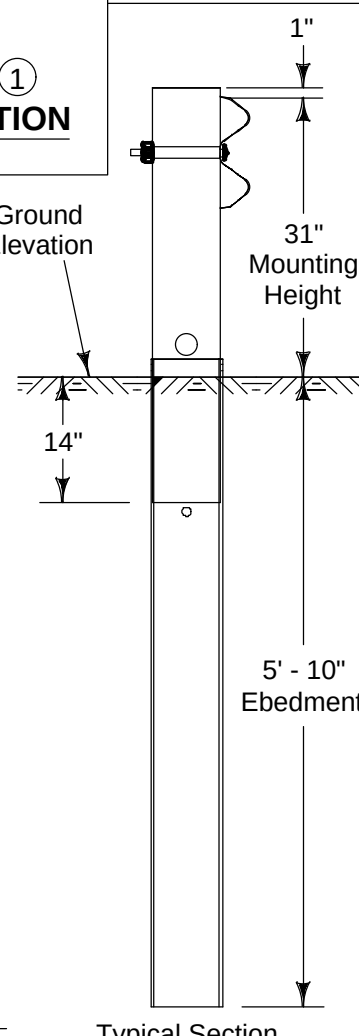

Typical Section

INSTALLATION


BCT POST ASSEMBLY

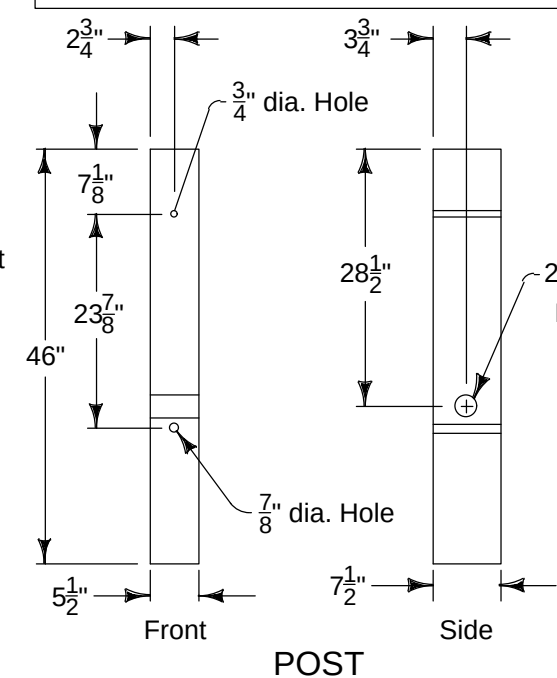

Front

POST

Side

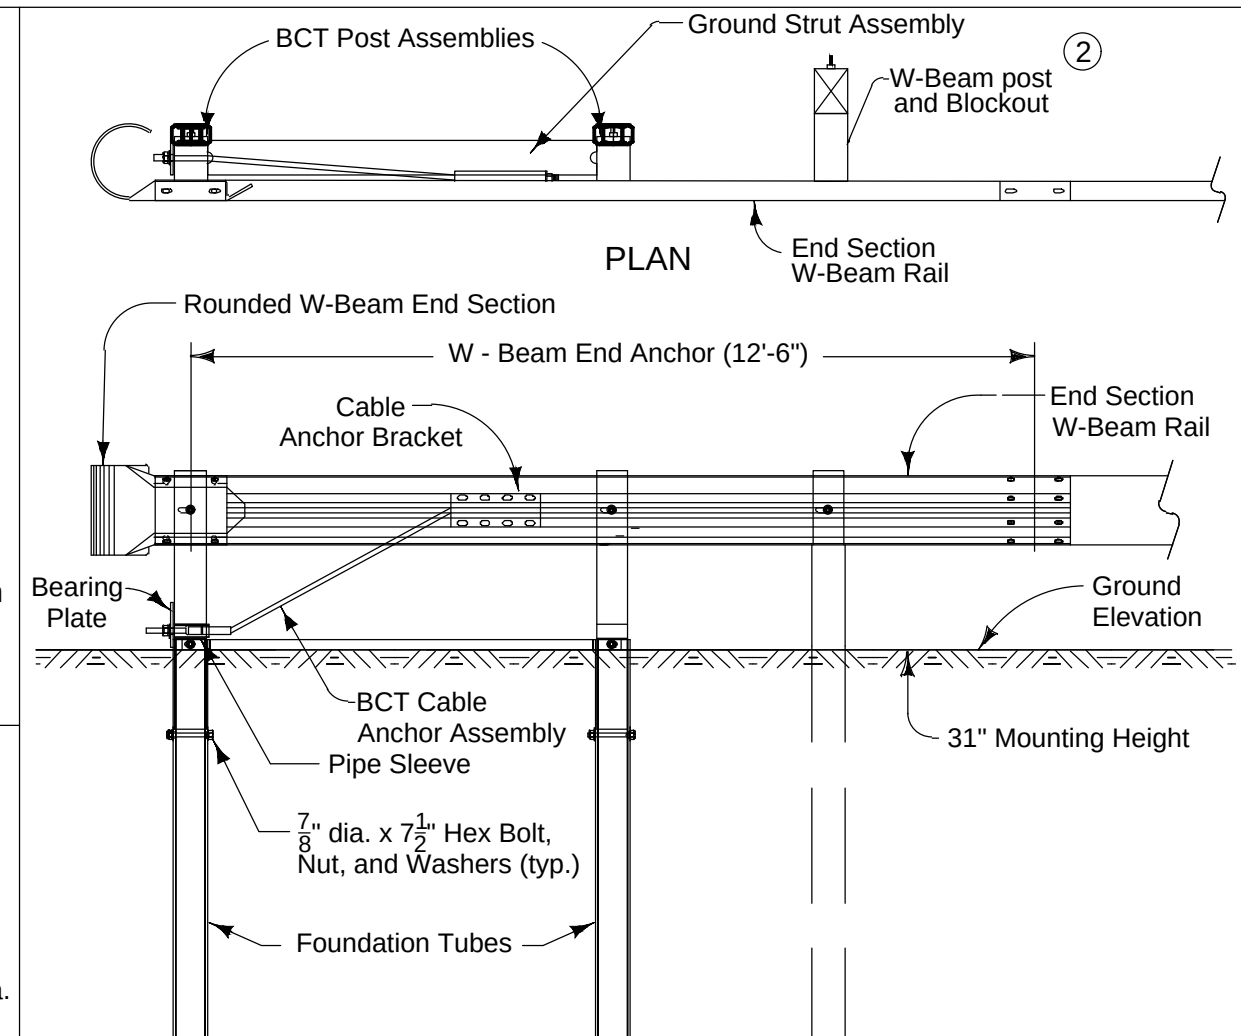


ELEVATION

INSTALLATION

MODIFIED	REVISION	
	4	10-18-16
STANDARD ROAD PLAN	BA-203	
STEEL BEAM GUARDRAIL		
W-BEAM END ANCHOR		

CONSULTANT:

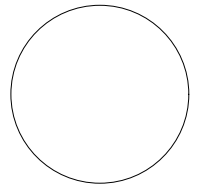

IOWA DEPARTMENT OF
NATURAL RESOURCES
ENGINEERING SERVICES - WALLACE BUILDING
502 E. 9TH ST. DES MOINES, IA 50319-5034



GUARDRAIL DETAILS

CONSTRUCTION PROJECT FOR:

BOONE FORKS CANOE RAMP

WEBSTER COUNTY, IOWA

NO.	REV	DATE	REVISION
1			
2			
DRAWN BY:

PROJECT NUMBER:

15-02-94-08

CHECK BY:

DATE:

06/27/2018

SHEET NO: