




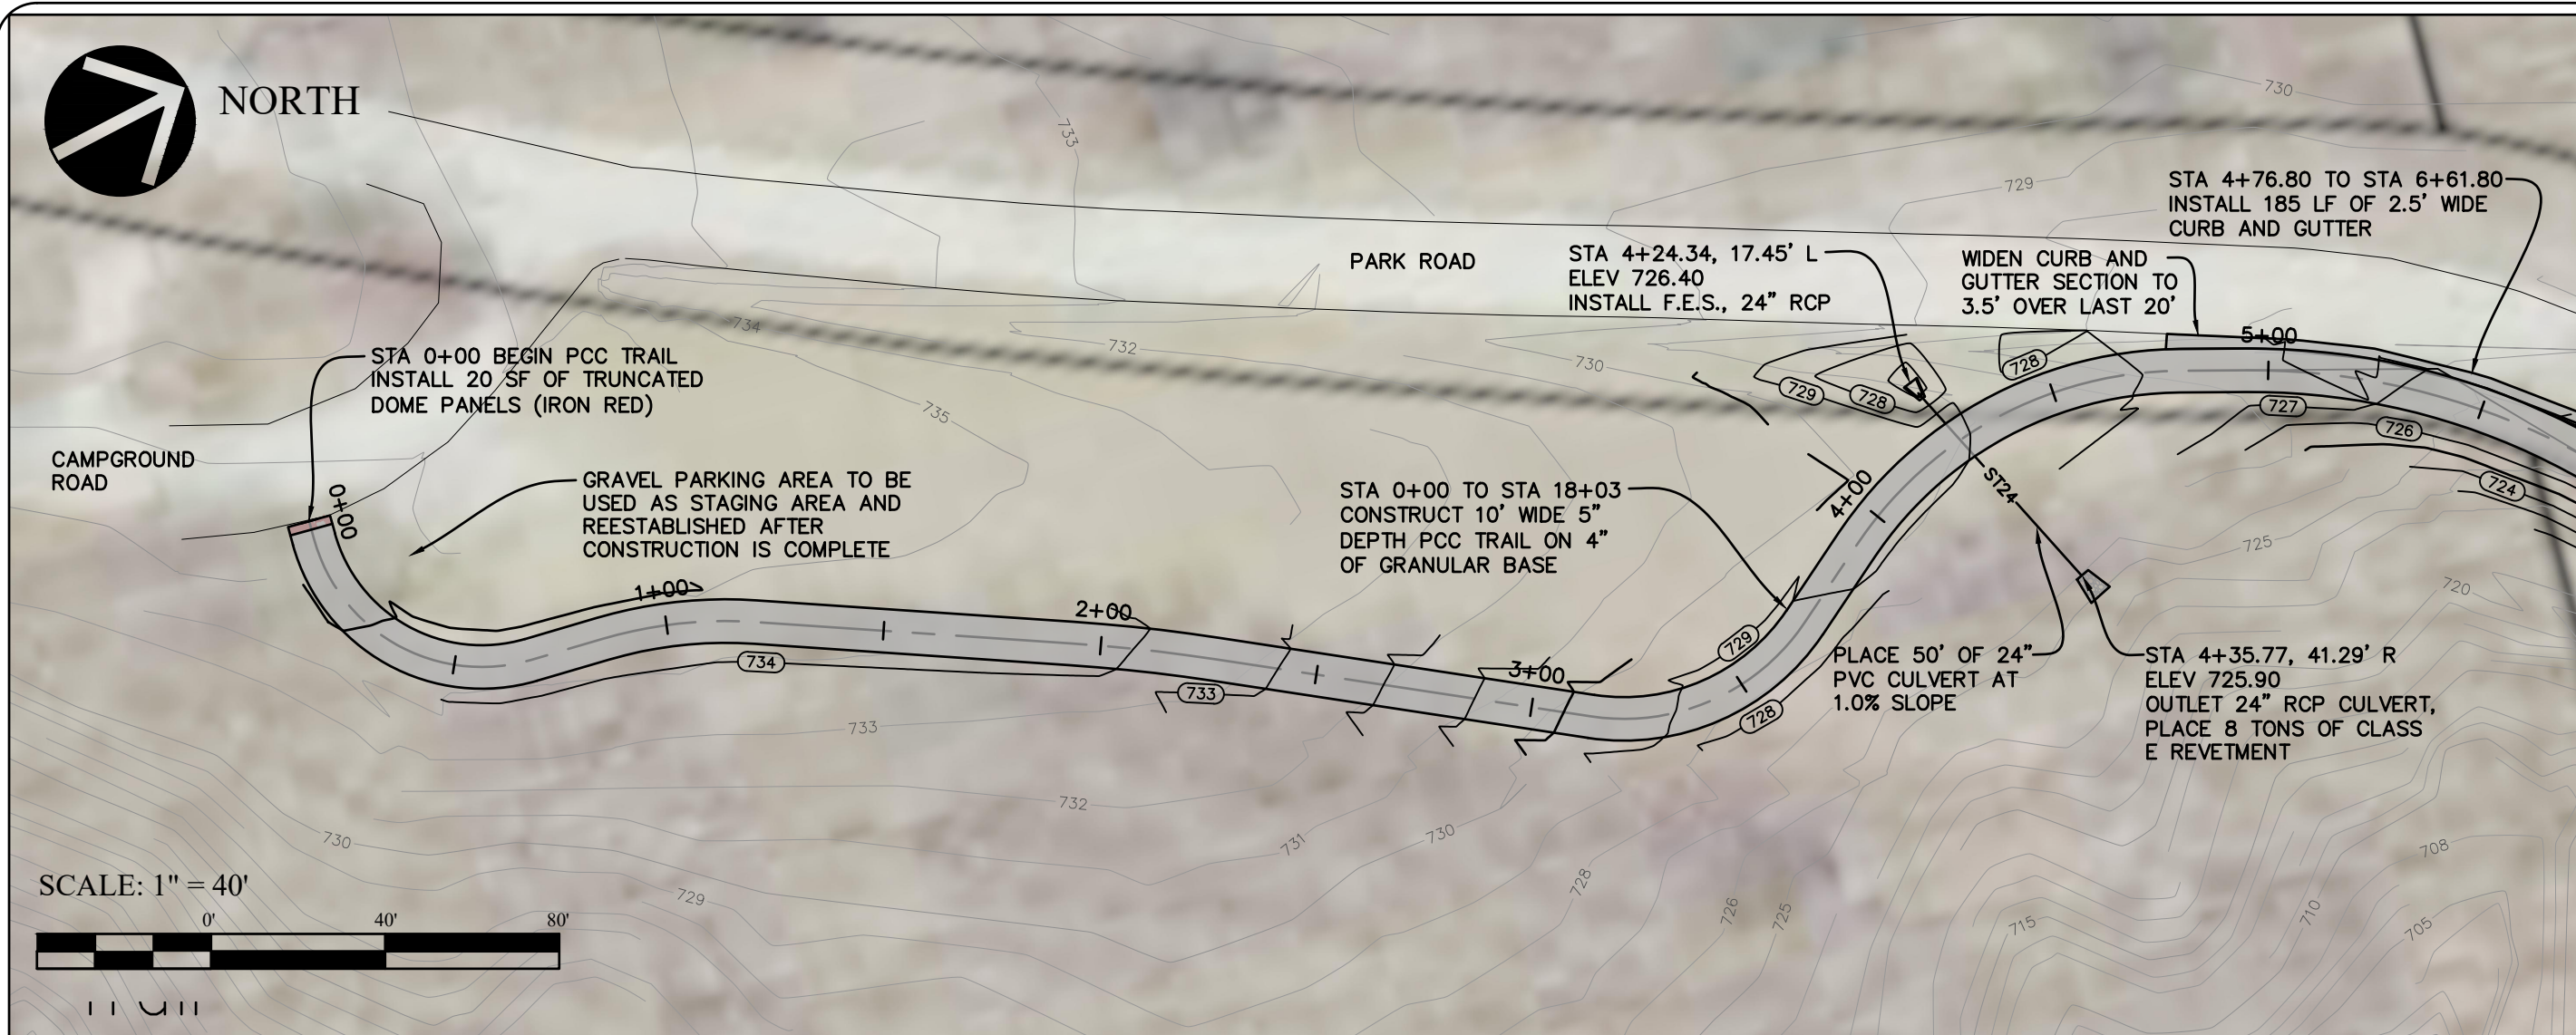

NORTH

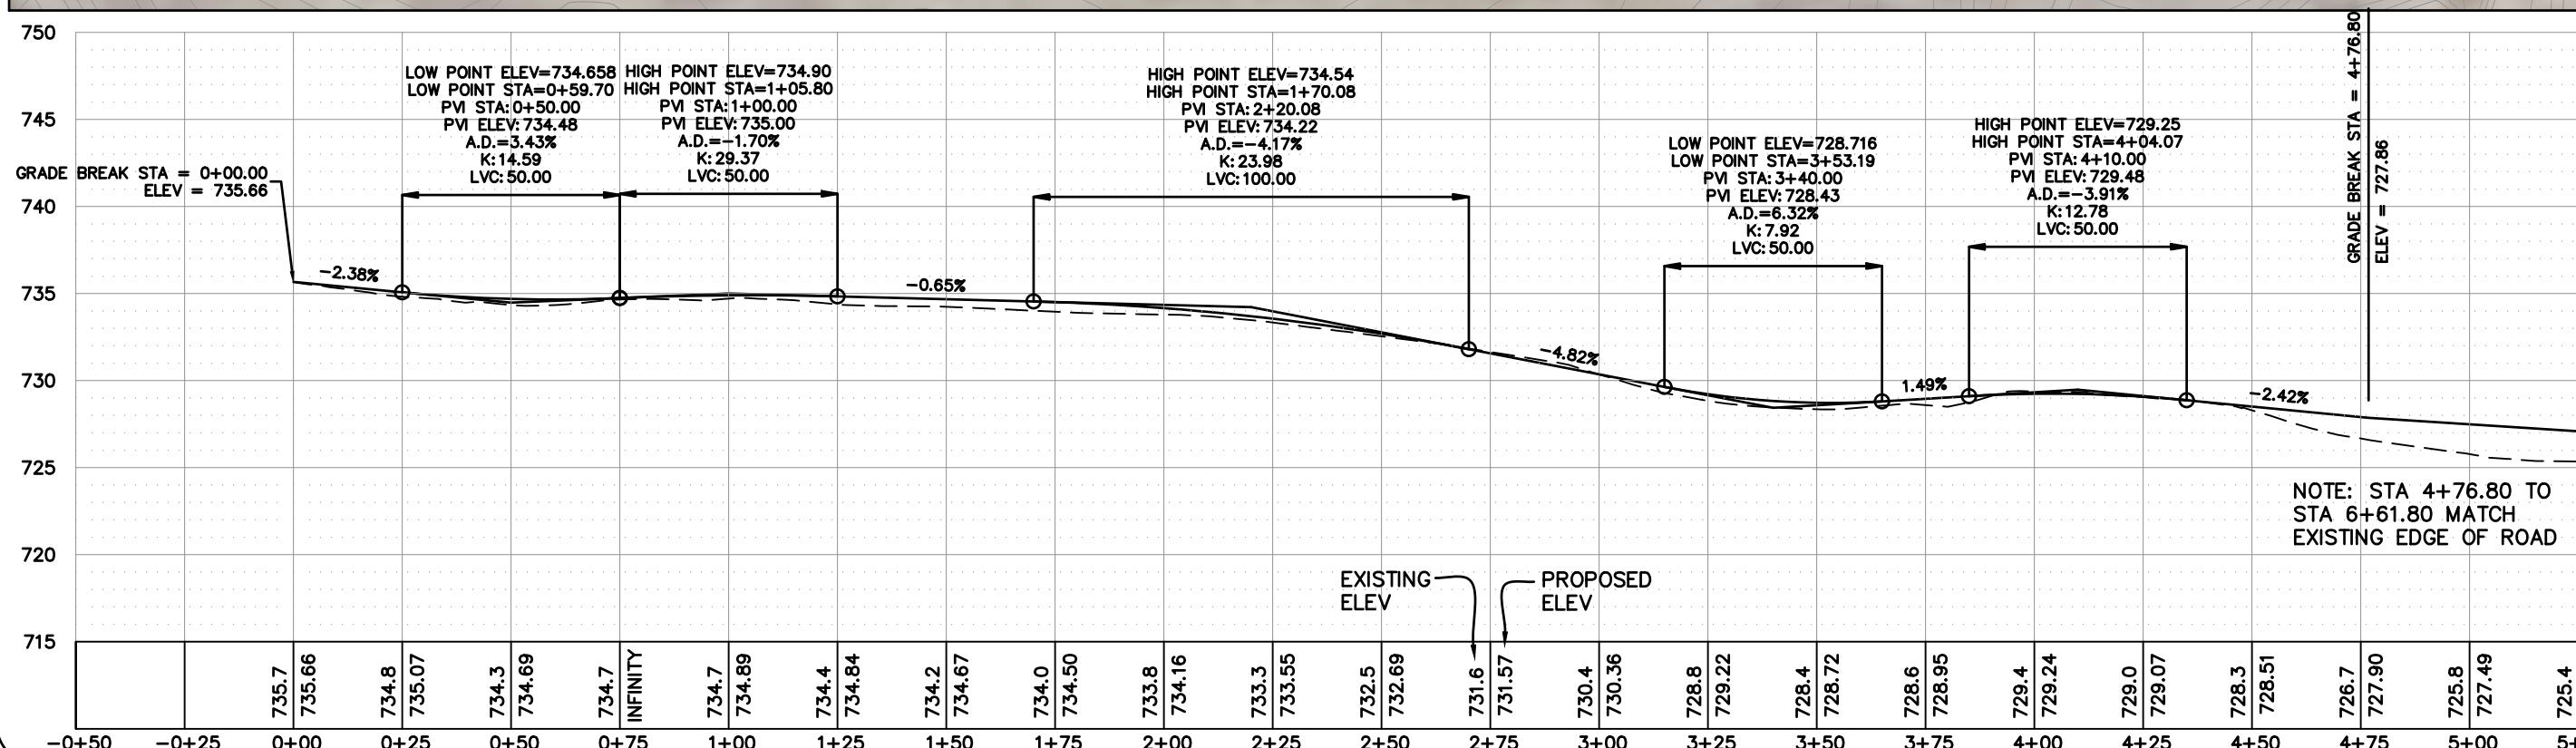


SCALE: 1" = 40'

 

CONSULTANT:
NONE

IOWA DEPARTMENT OF
NATURAL RESOURCES
ENGINEERING SERVICES - WALLACE BUILDING
502 E. 9TH ST., DES MOINES, IA 50319-0034

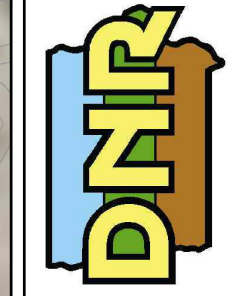

TRAIL PLAN AND PROFILE
2023 PCC TRAIL FOR:
LACEY-KEOSAUQUA STATE PARK
VAN BUREN COUNTY

NO.	DATE	REVISION
1		FINAL




DRAWN BY: PROJECT NUMBER:
MDD 23-06-89-01

CHK'D BY: DATE:
HD FEBRUARY 13, 2023

SHEET NO: **4**



SCALE: 1" = 40'

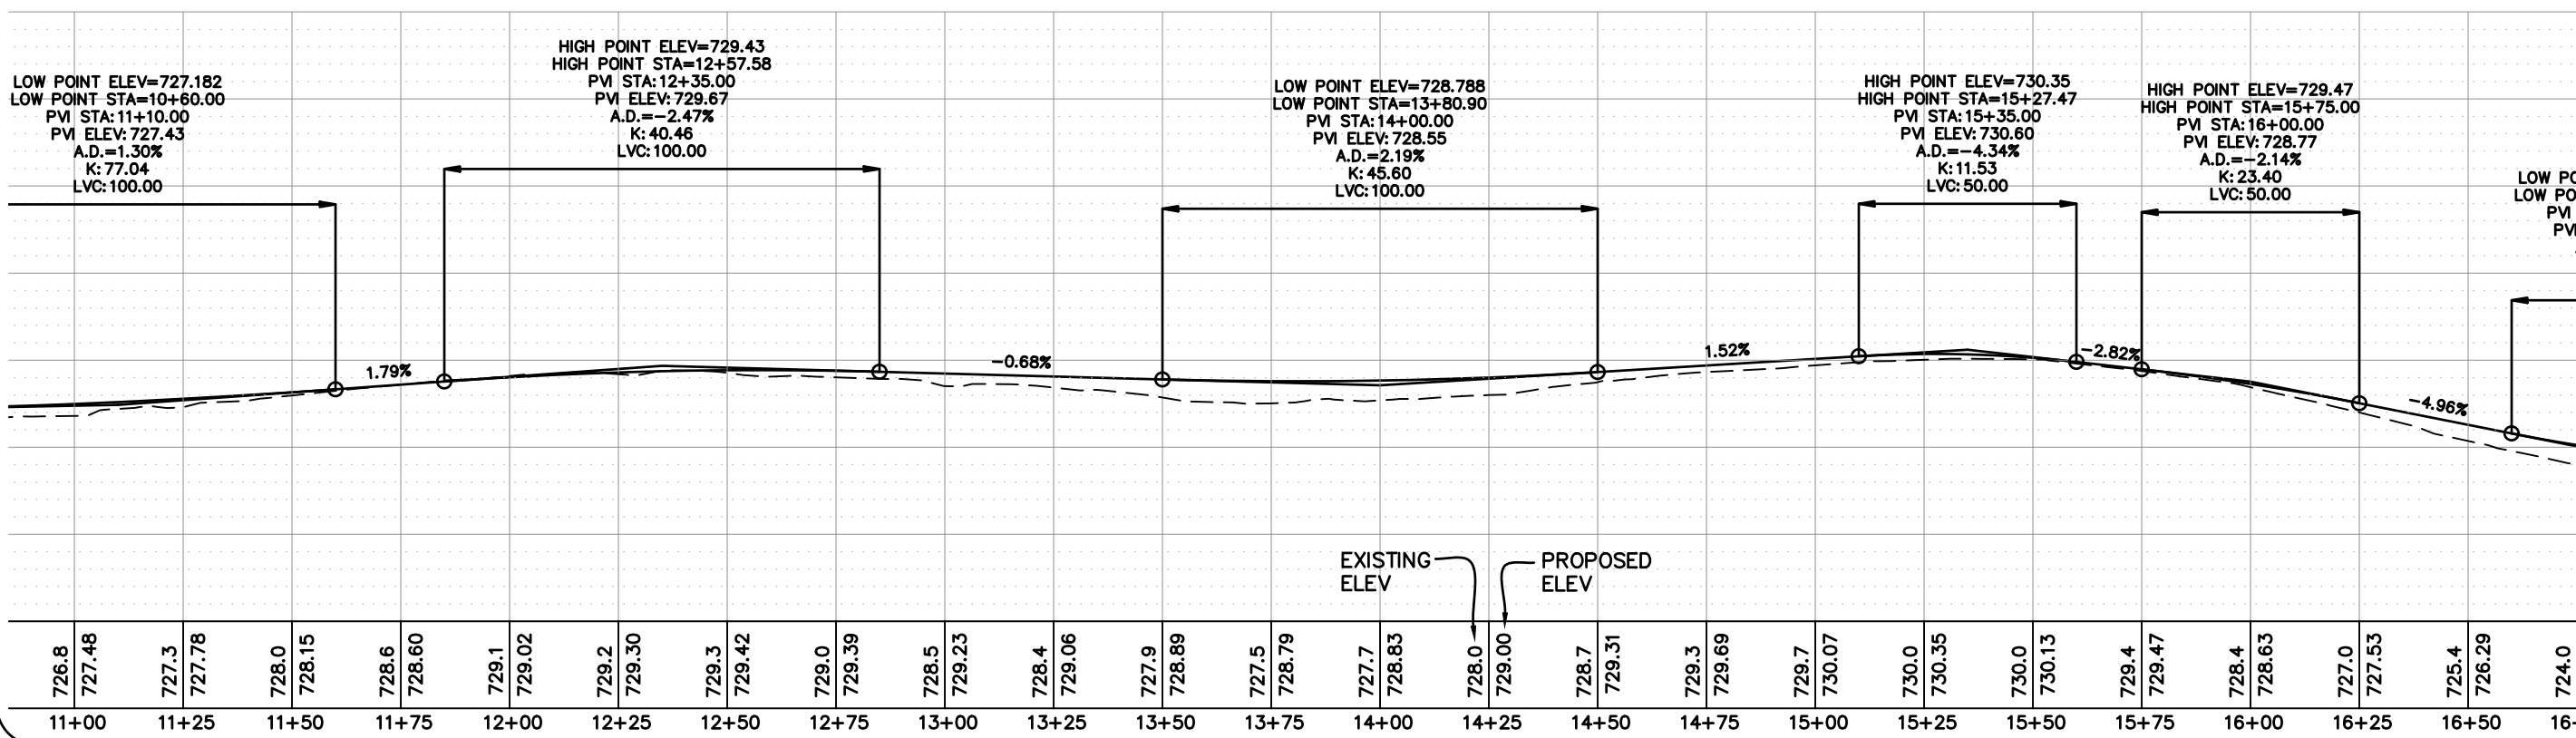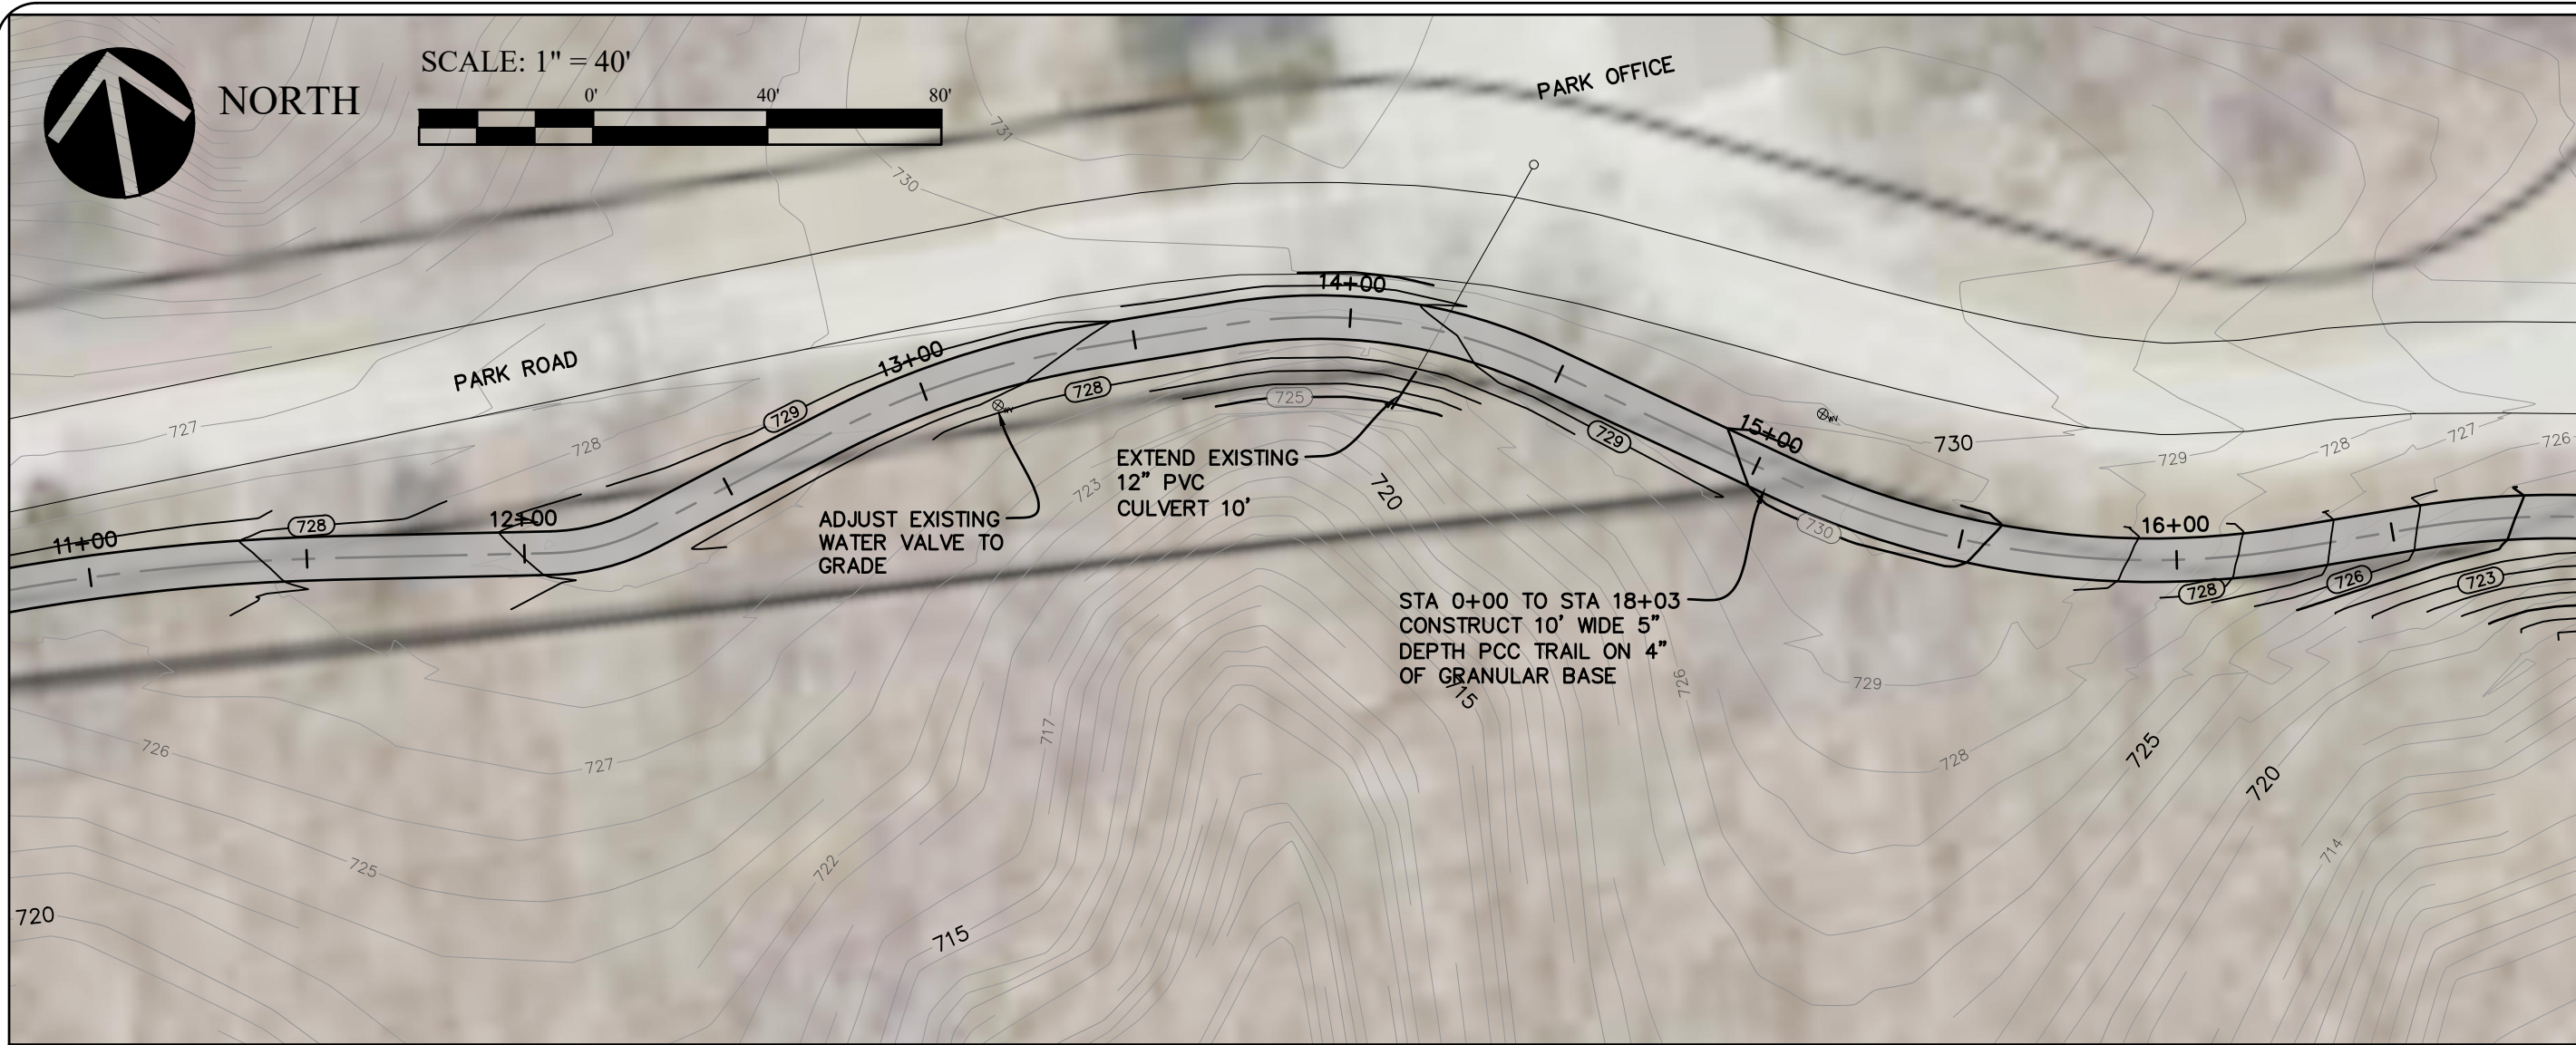 

CONSULTANT:
NONE

IOWA DEPARTMENT OF
NATURAL RESOURCES

ENGINEERING SERVICES - WALLACE BUILDING
502 E. 9TH ST., DES MOINES, IA 50319-0034



TRAIL PLAN AND PROFILE

2023 PCC TRAIL FOR:
LACEY-KEOSAUQUA STATE PARK

VAN BUREN COUNTY

NO.	DATE	REVISION
1		FINAL

DRAWN BY:	PROJECT NUMBER:
MDD	23-06-89-01
CHK'D BY:	DATE:
HD	FEBRUARY 13, 2023

