

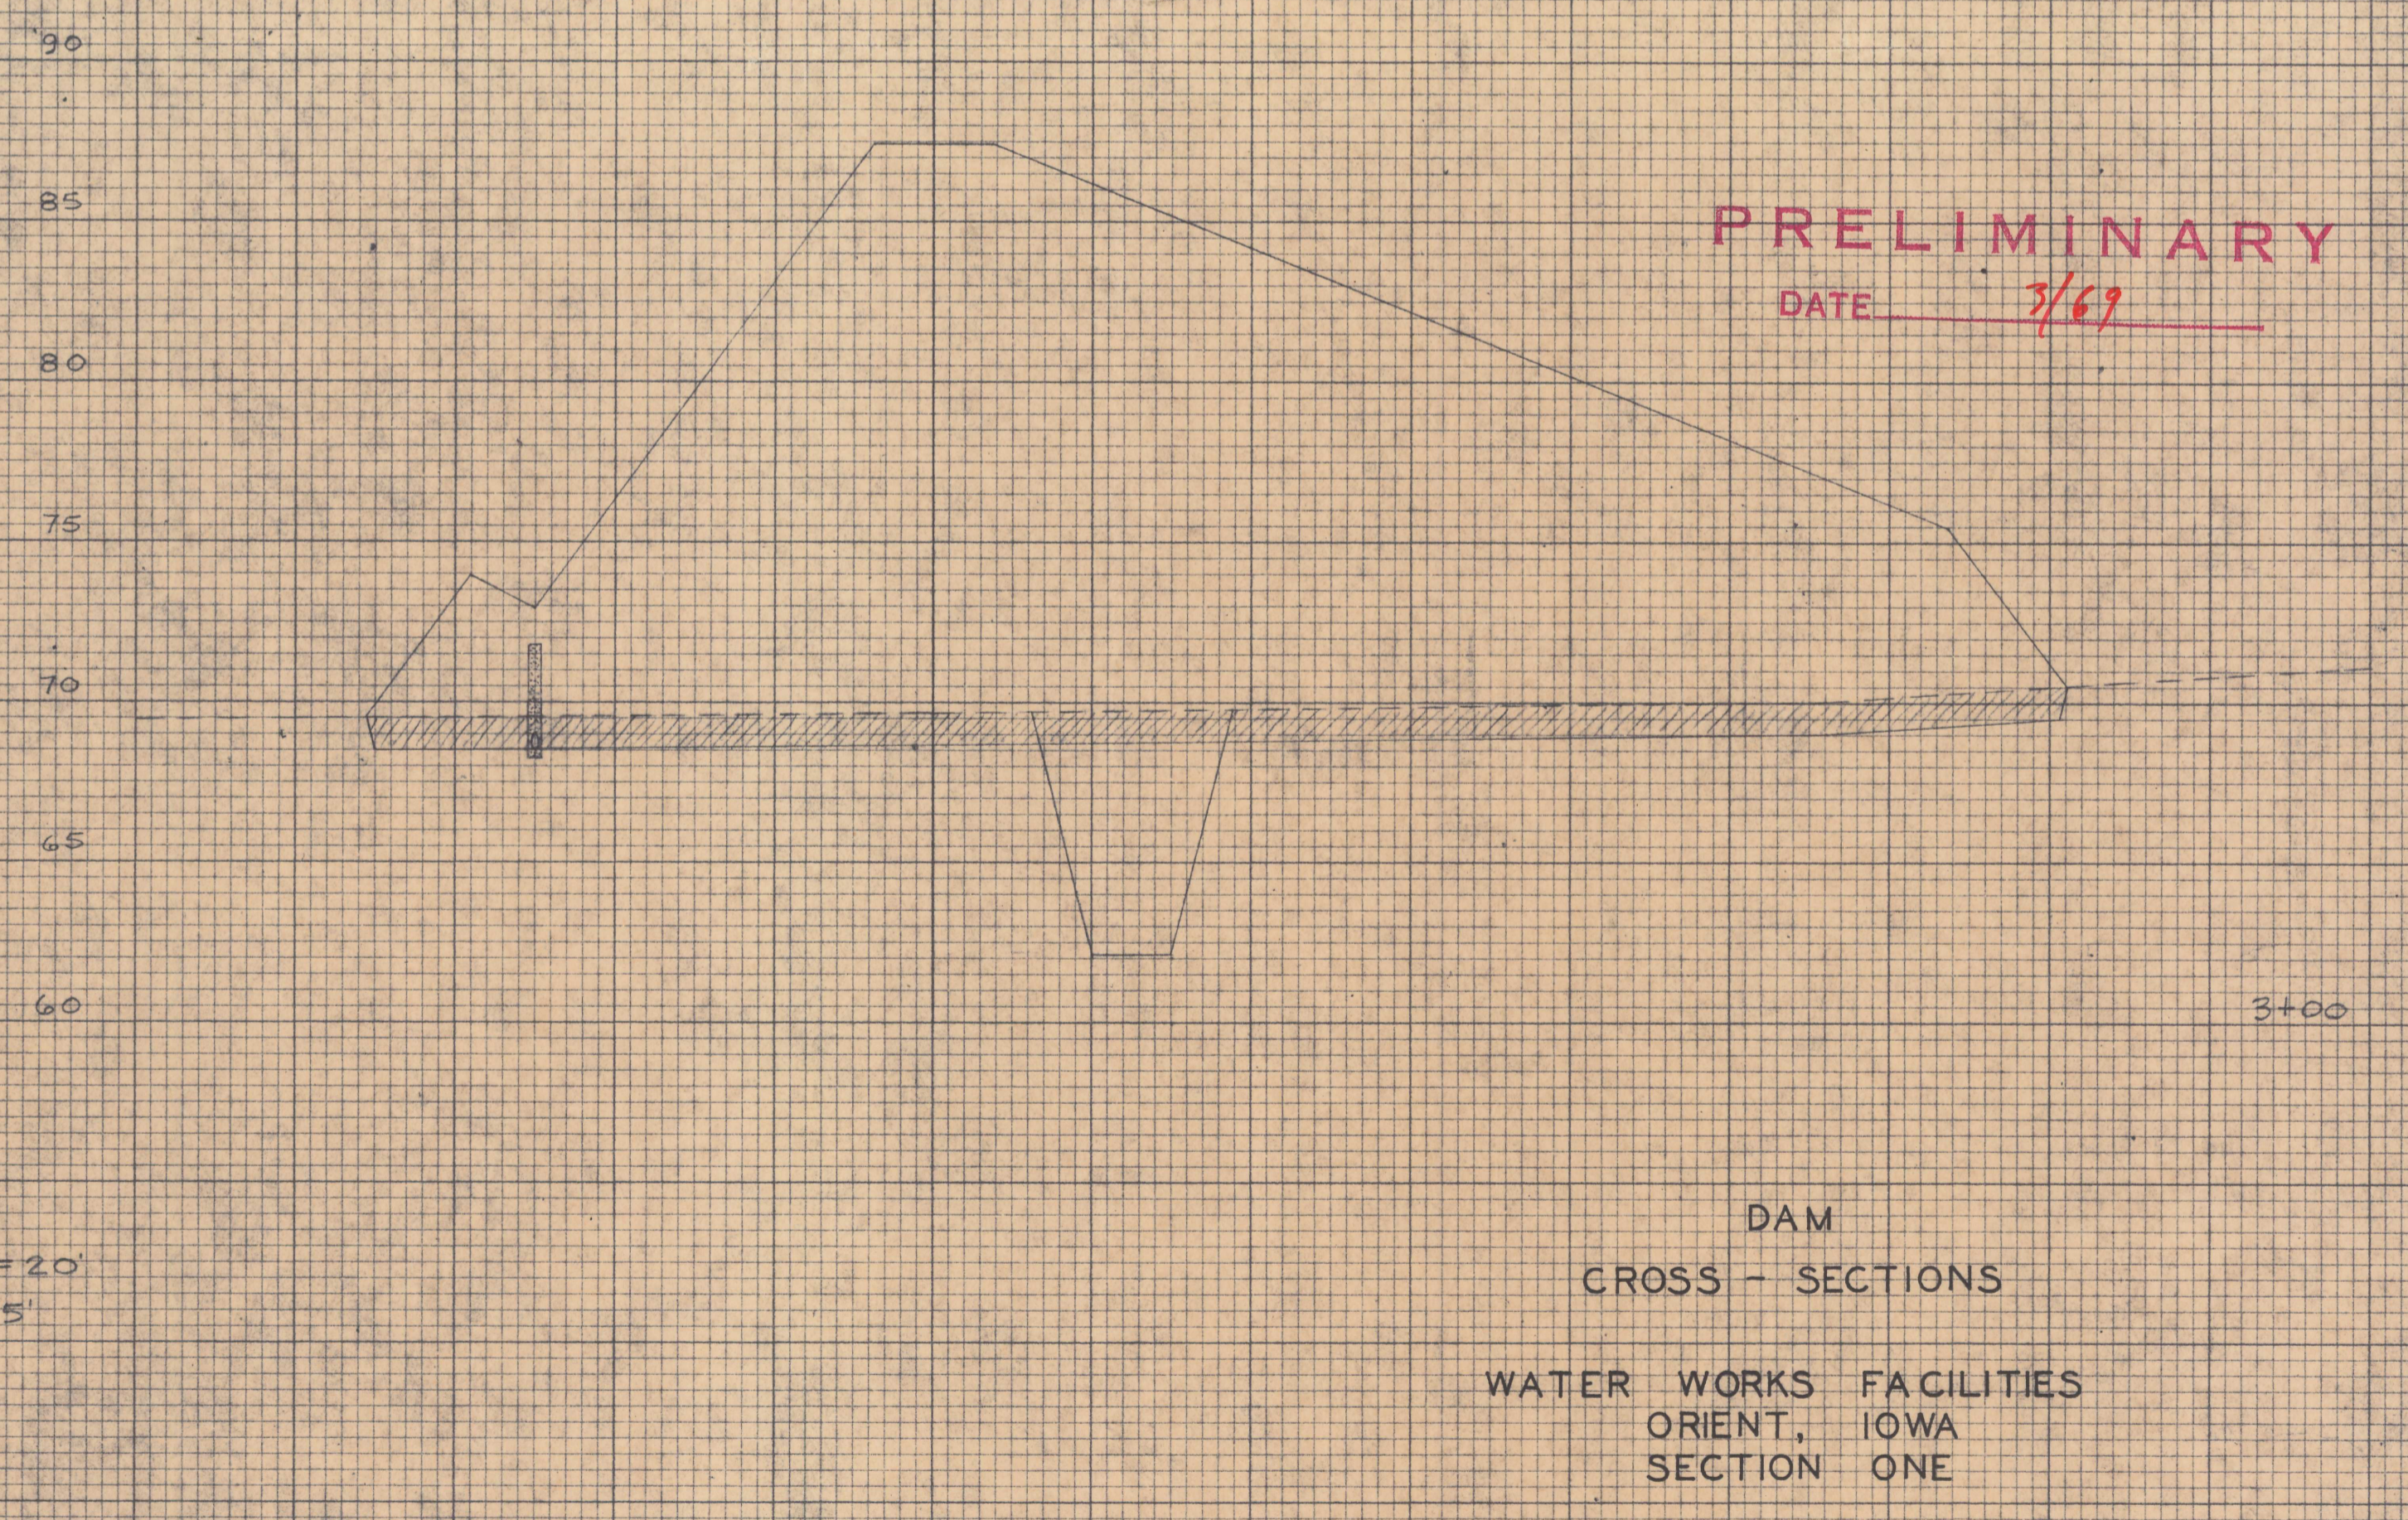
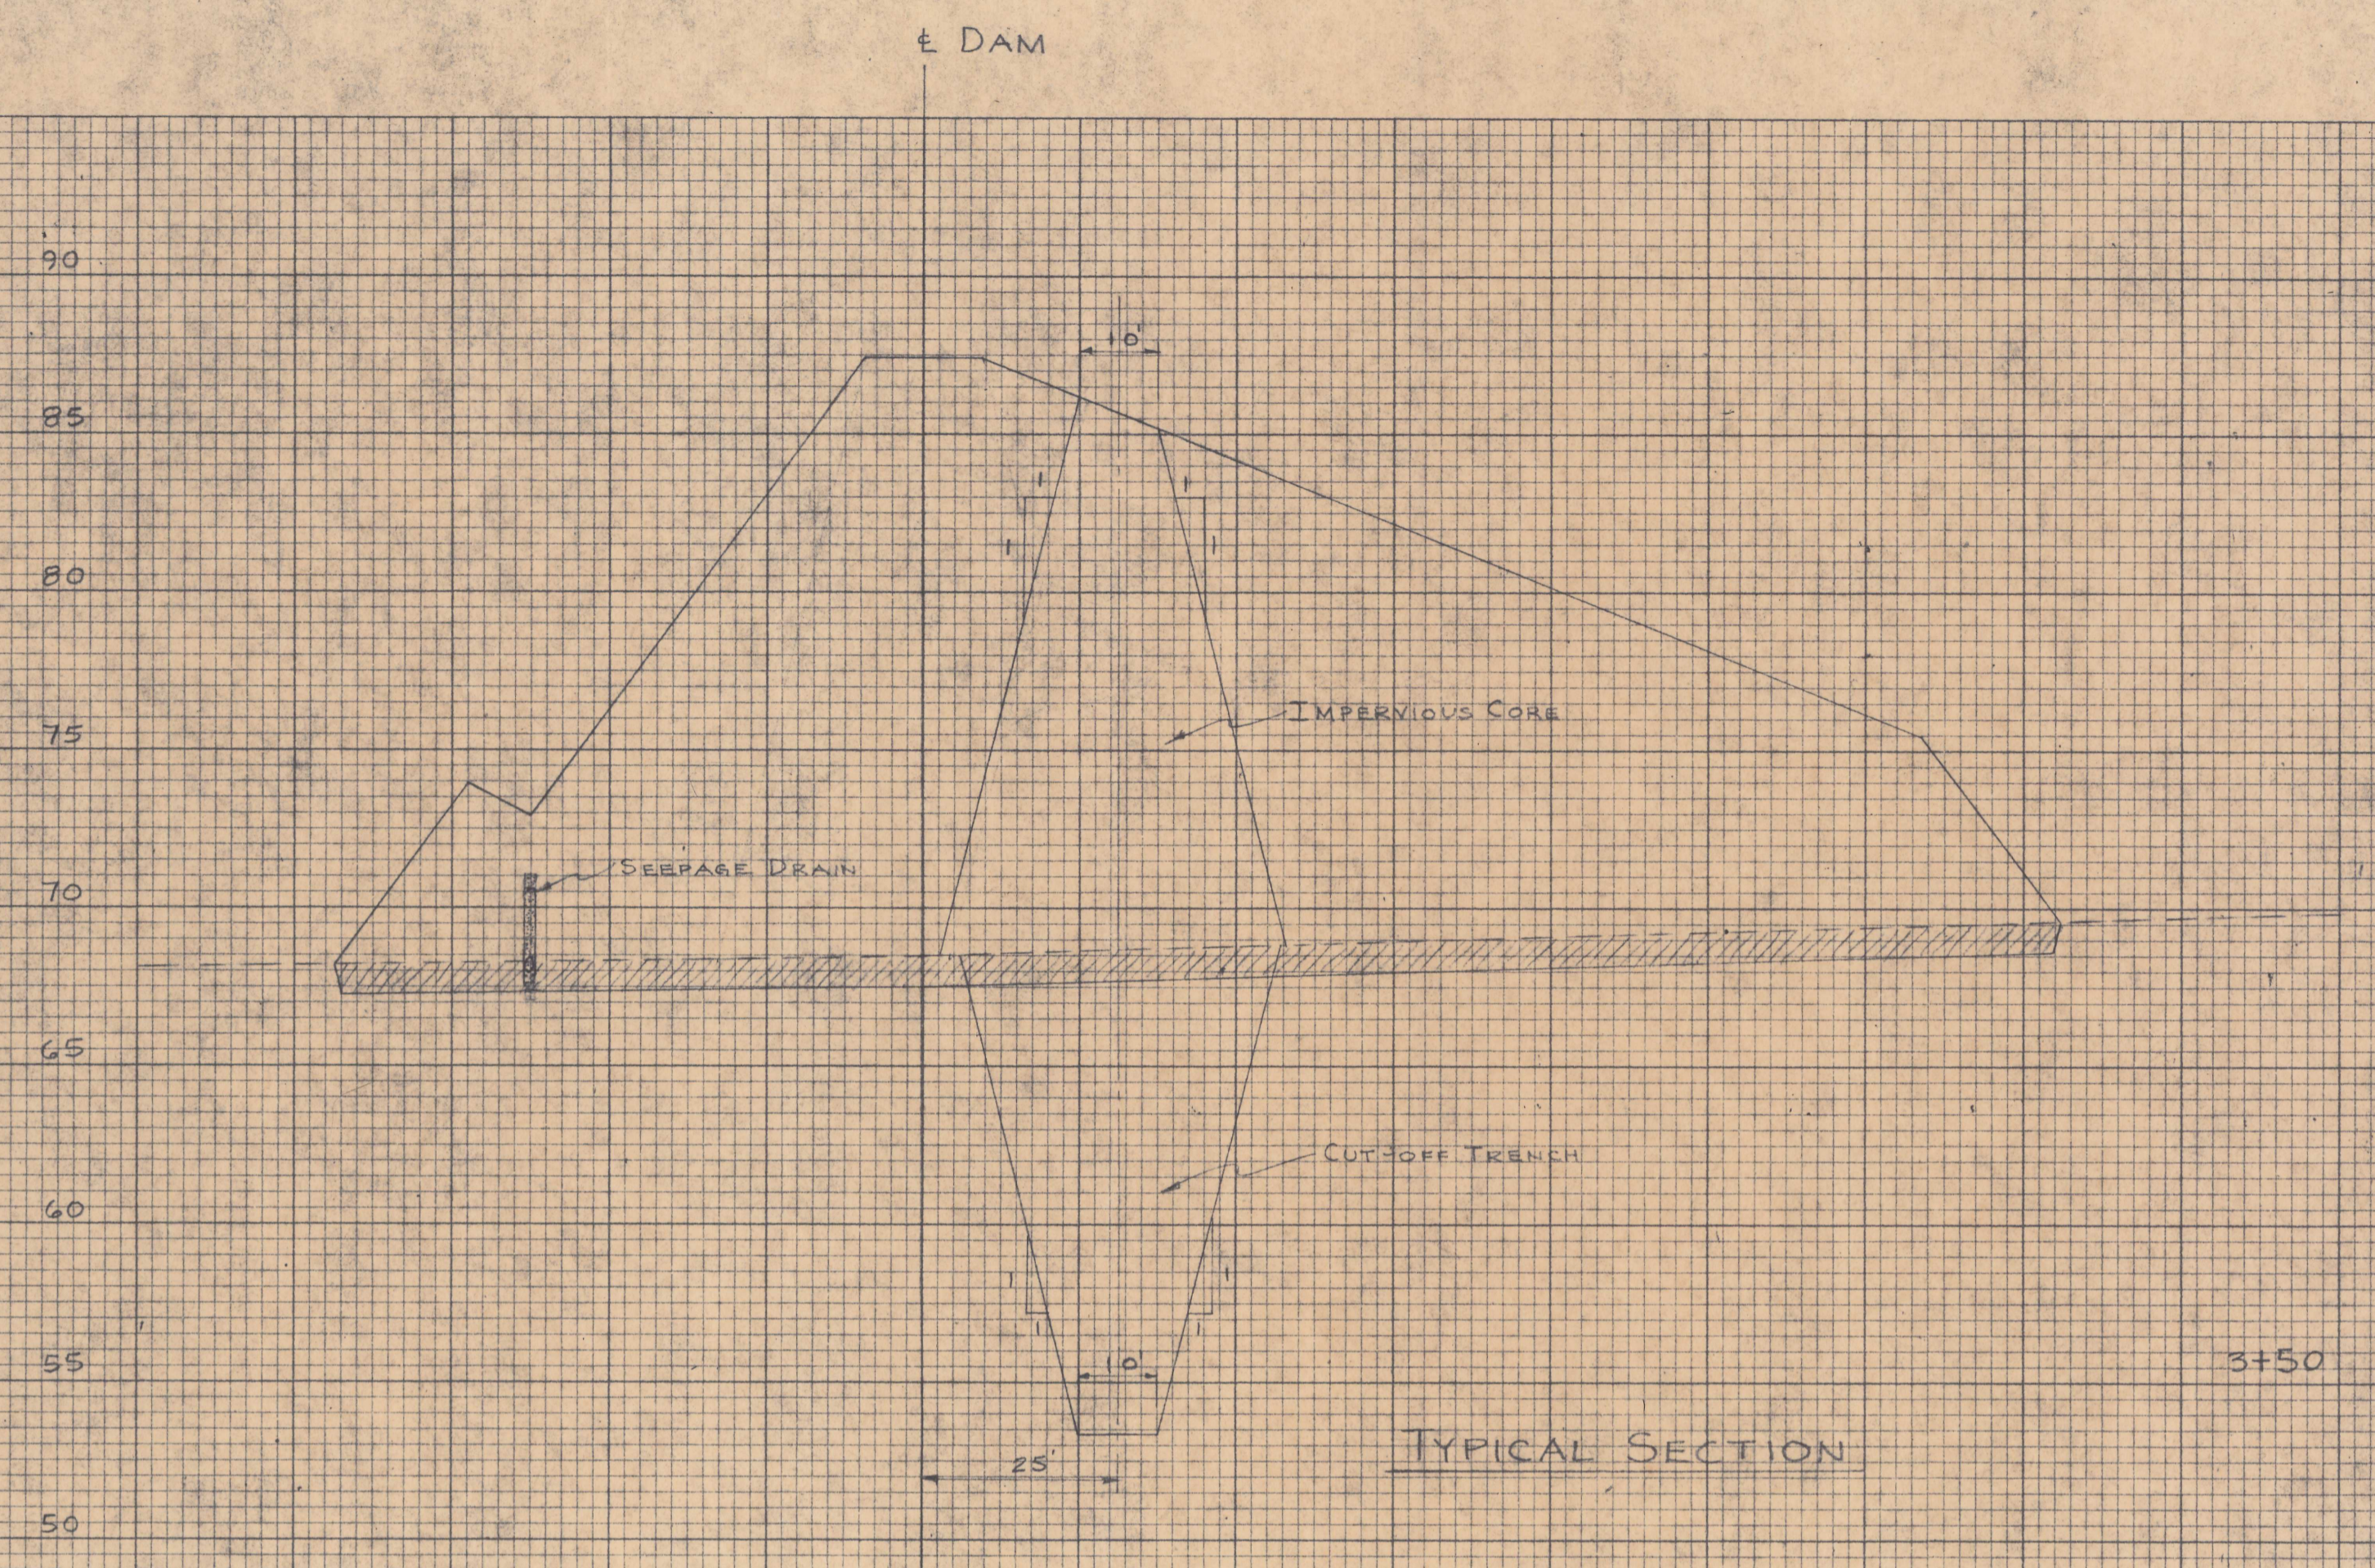


CON 3-4-1-1

Dam Safety

DAM SAFETY

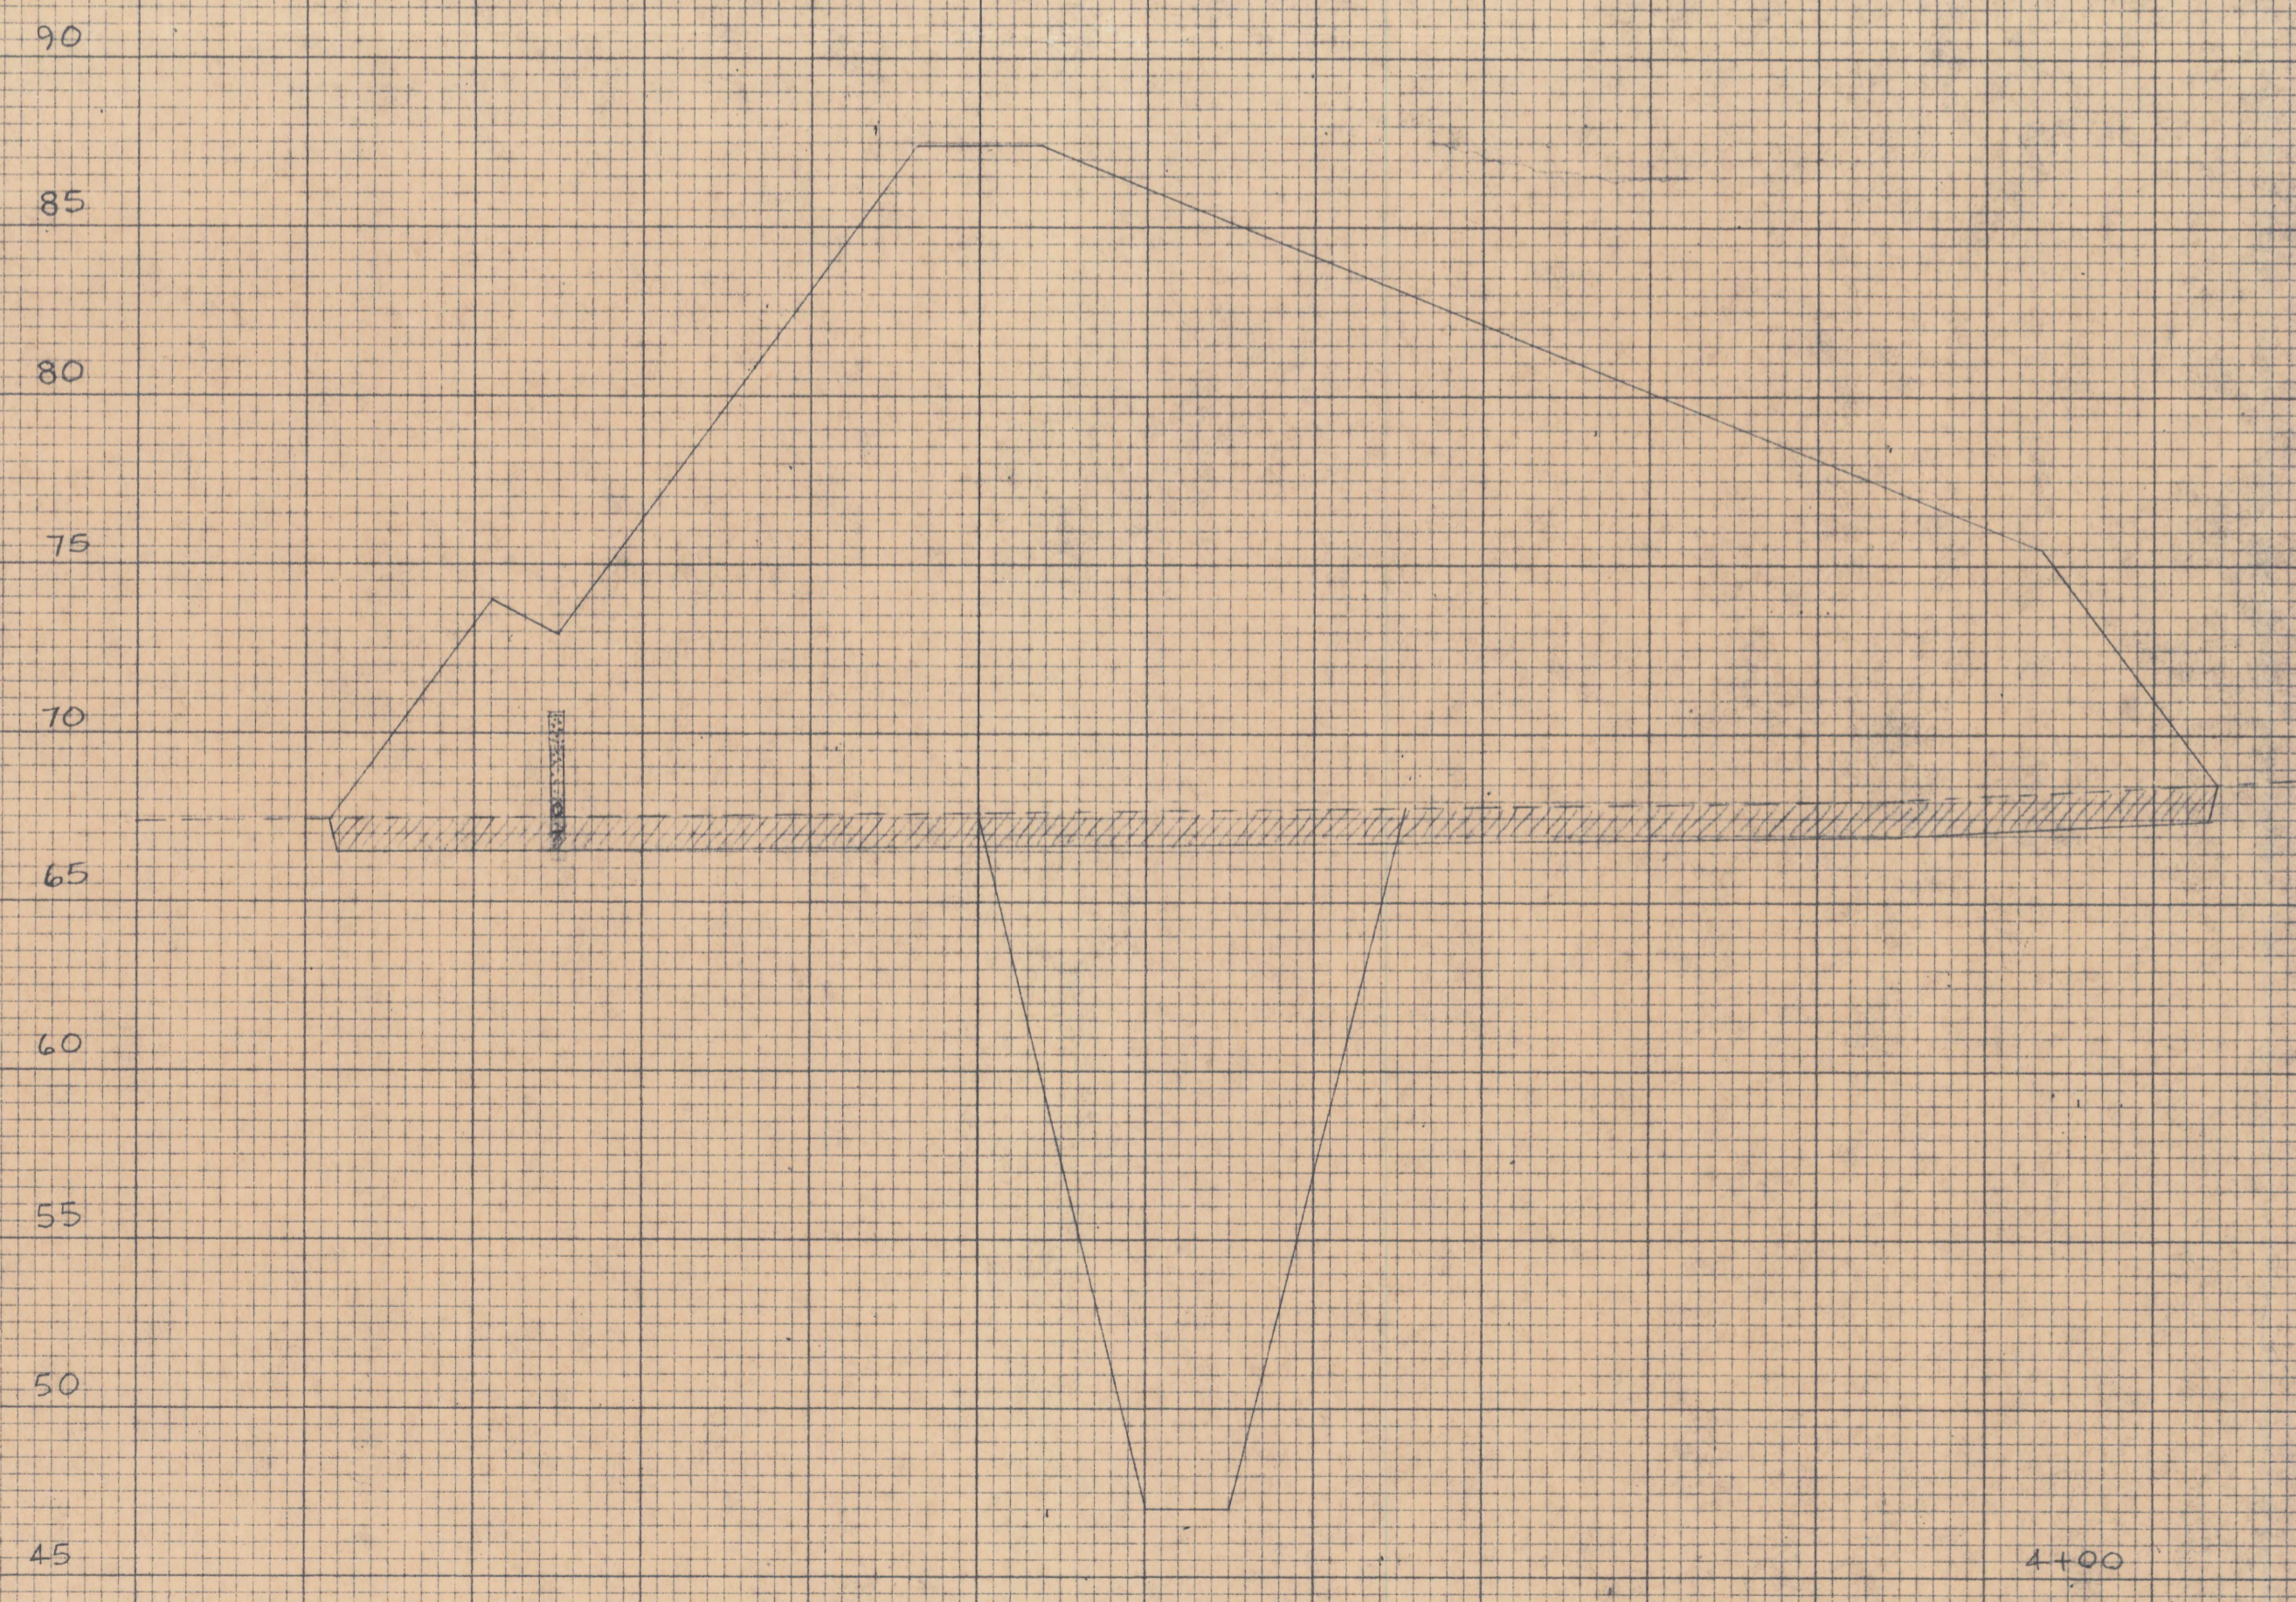

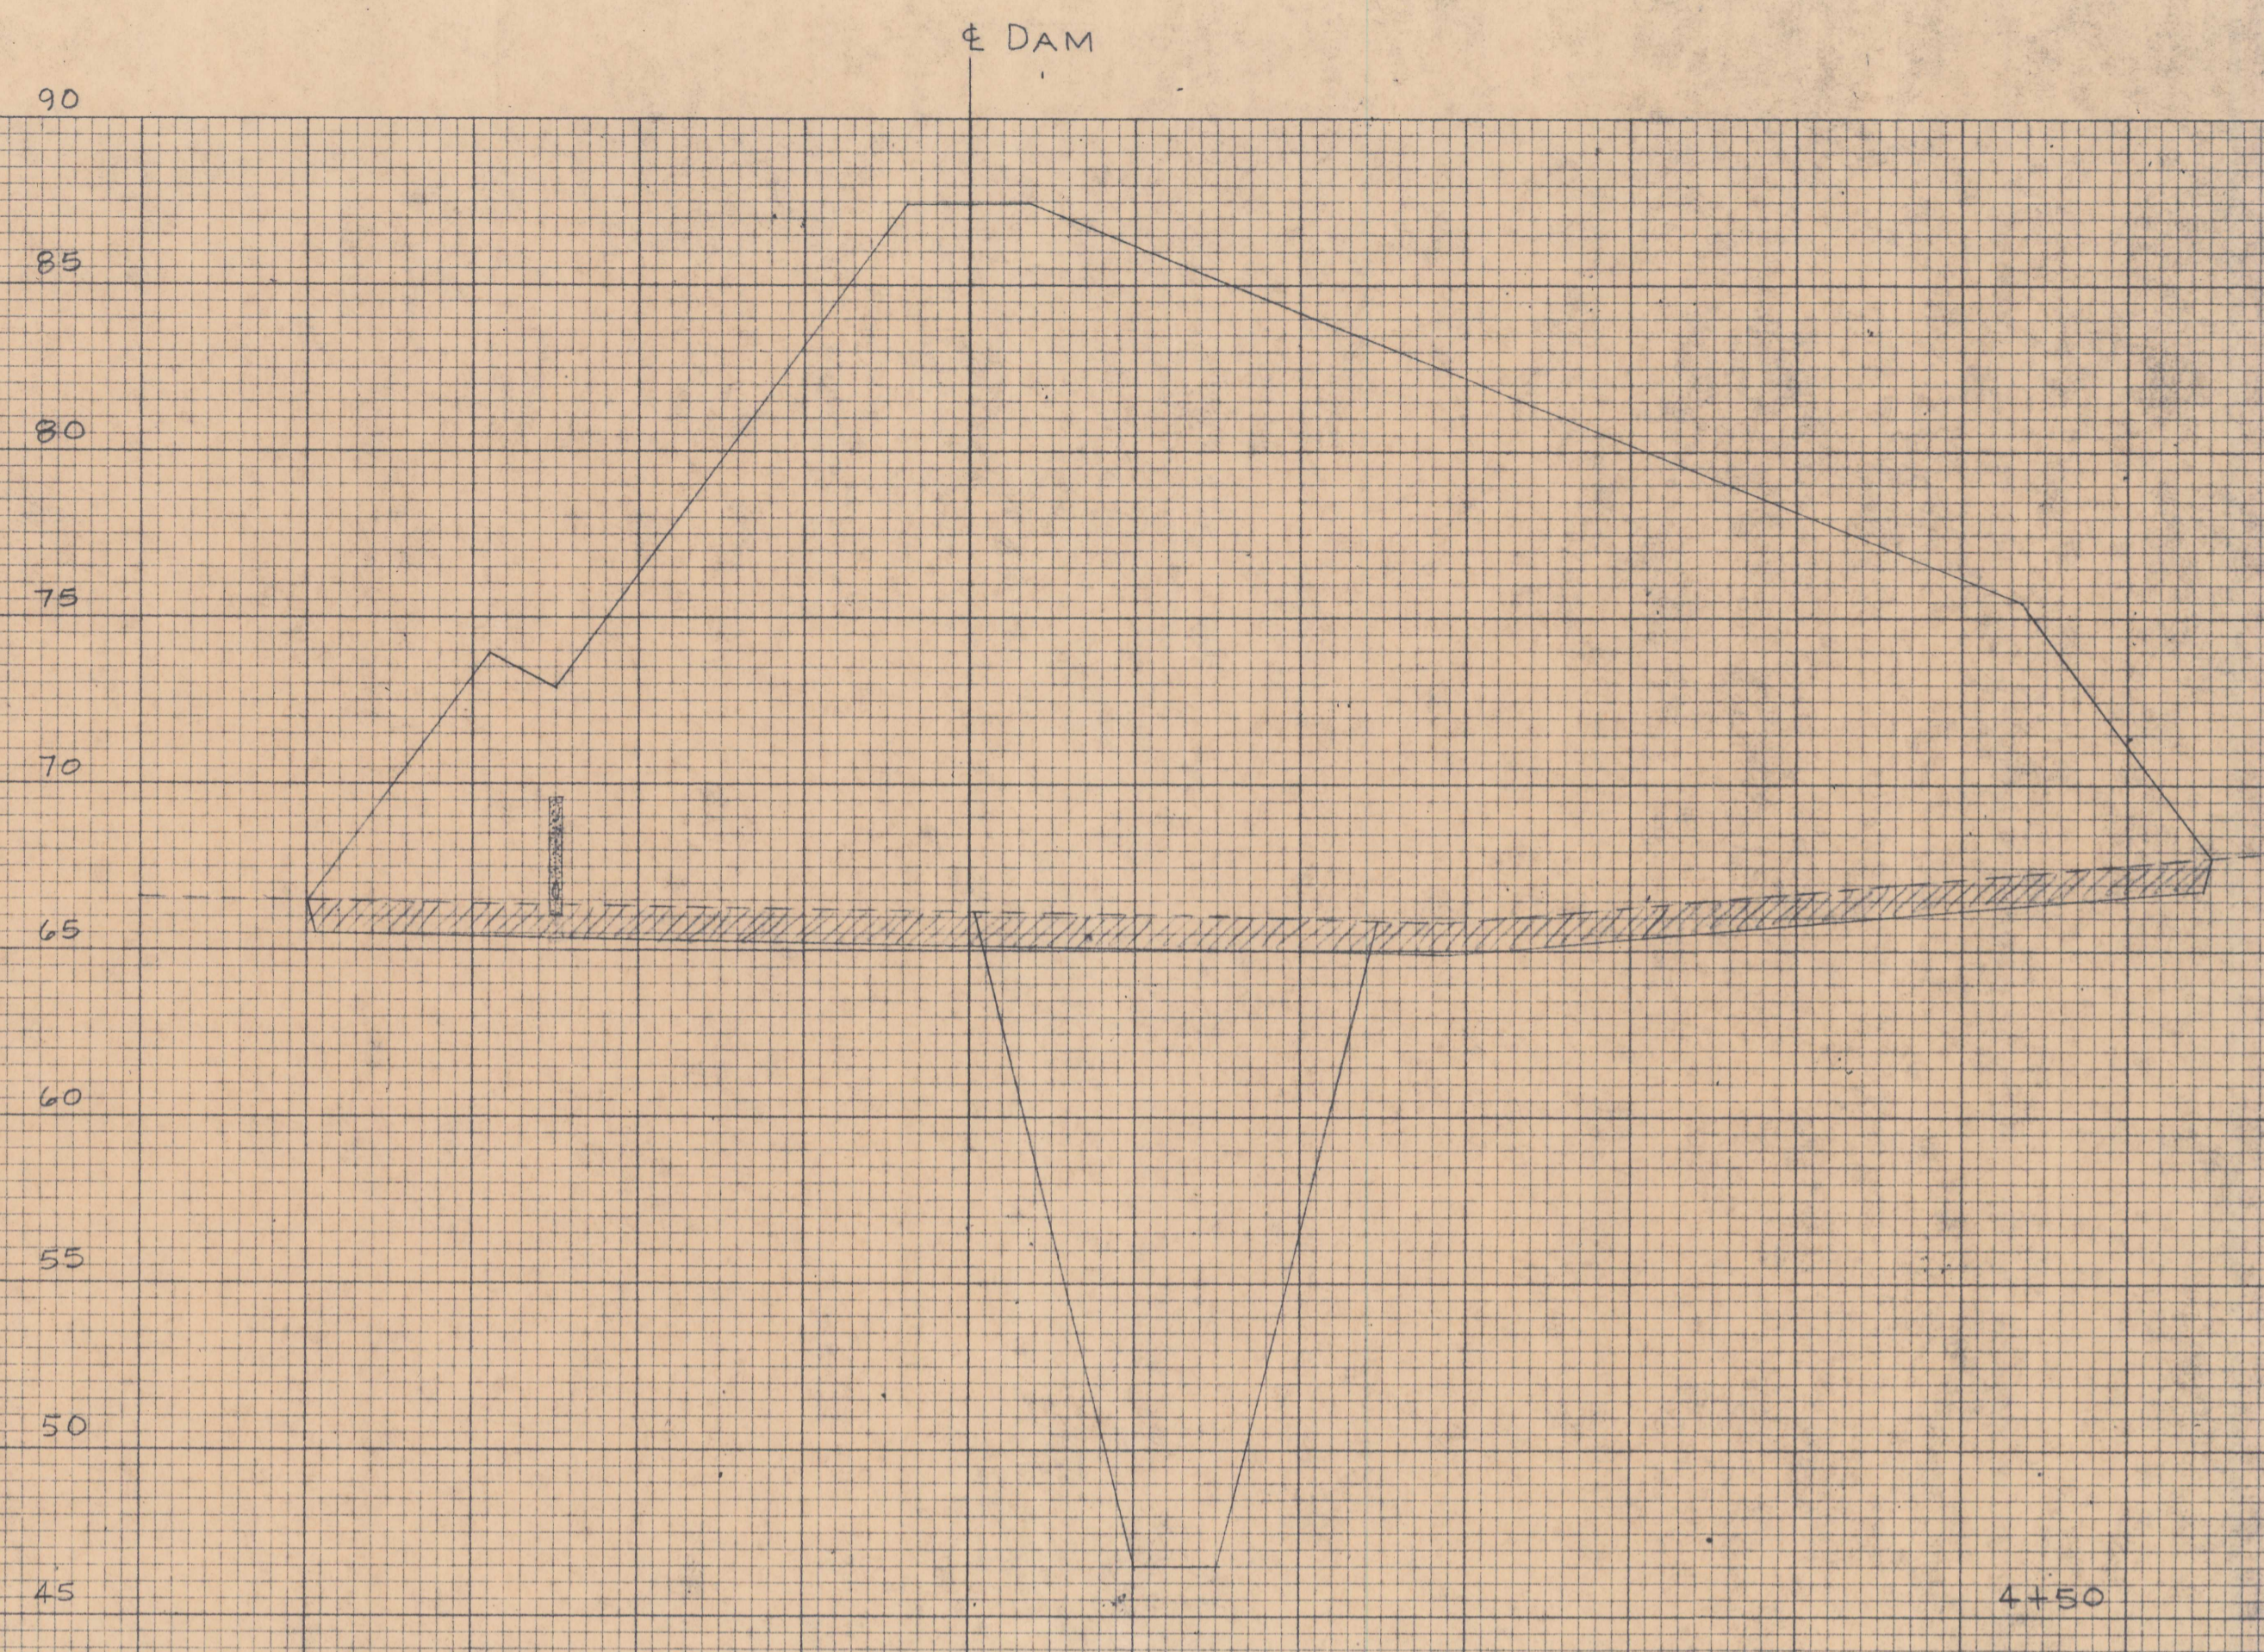

PRELIMINARY
DATE 3/69

SCALE
HORIZONTAL: 1" = 20'
VERTICAL: 1" = 5'

DAM
CROSS - SECTIONS
WATER WORKS FACILITIES
ORIENT, IOWA
SECTION ONE

HOWARD R. GREEN CO.
Consulting Engineers

Con 3-4-1-1
Doc # 030