


Part of the of Southwest 1/4 of Section 34, Township 97 North,  
Range 20 West of 5th P.M., Mason City, Cerro Gordo County, State of Iowa.

MW - 9D	N 5807.16 E 3556.26 TC 1107.23 EL 1104.48	MW - 1S	N 5319.58 E 3501.88 TC 1112.30 EL 1109.84
MW - 9S	N 5812.28 E 3557.63 TC 1107.52 EL 1104.51	MW - 3	N 5161.17 E 2180.57 TC 1112.20 EL 1108.75
MW - 10S	N 5615.34 E 3344.11 TC 1100.37 EL 1087.71	MW - 4	N 5372.83 E 4078.65 TC 1114.09 EL 1111.52
MW - 11S	N 6764.38 E 3061.19 TC 1109.11 EL 1106.92	MW - 5	N 6910.21 E 2977.42 TC 1110.26 EL 1107.90
MW - 7	N 5633.05 E 1963.74 TC 1103.96 EL 1101.90	MW - 6	N 7031.24 E 3343.94 TC 1108.64 EL 1102.99
MW - 8	N 6243.93 E 2917.69 TC 1107.59 EL 1105.59	MW - 7	N 5633.05 E 1963.74 TC 1103.96 EL 1101.90
MW - 2S	N 5906.59 E 3578.96 TC 1102.69 EL 1109.94	MW - 8	N 6243.93 E 2917.69 TC 1107.59 EL 1105.59
MW - 2D	N 5918.74 E 3885.63 TC 1113.42 EL 1110.44	MW - 2S	N 5906.59 E 3578.96 TC 1102.69 EL 1109.94

PROPERTY CORNER COORDINATES

A	N 5553.94 E 4196.87
B	N 6308.96 E 4306.49
C	N 6654.80 E 4116.62
D	N 6754.73 E 3996.44
E	N 7143.57 E 3730.29

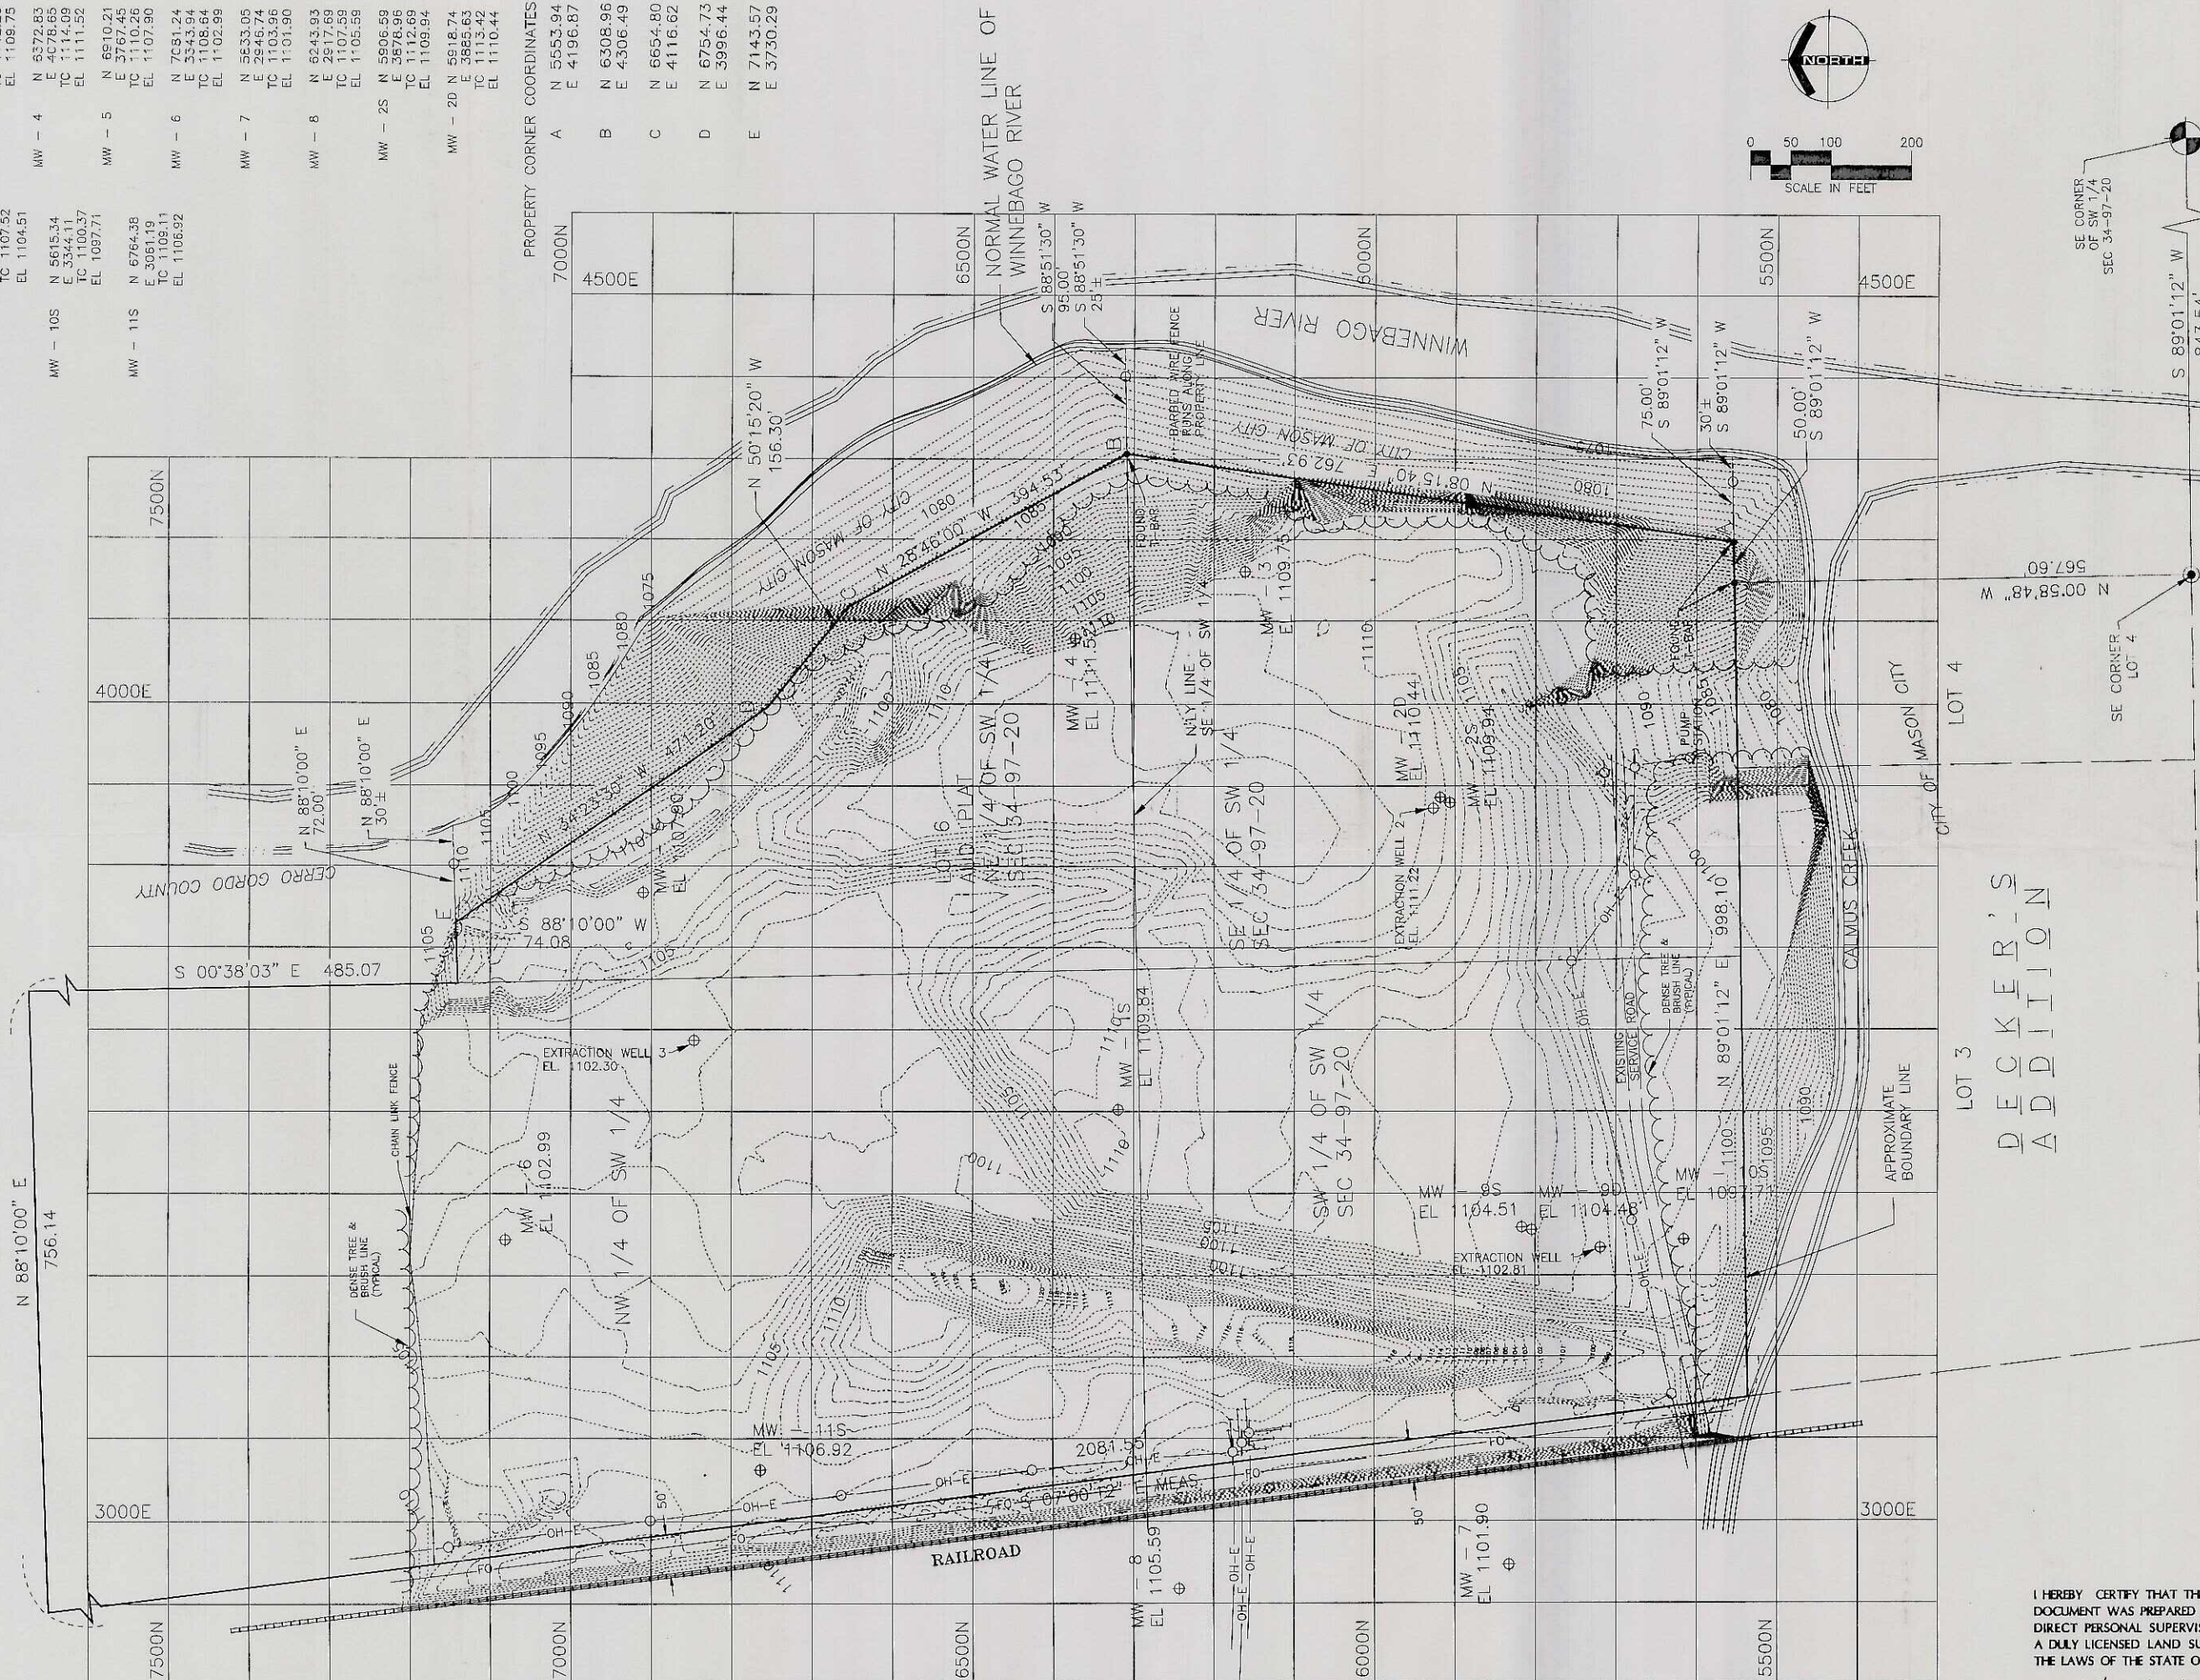

- NOTES:
1. VERTICAL CONTROL IS BASED ON NGVD OF 1929.
  2. HORIZONTAL CONTROL IS BASED ON AN ASSUMED DATUM PROJECT GRID IS REFERENCED TO PROPERTY CORNERS A,B,C,D & E AS SHOWN
  3. EXISTING CONTOURS SHOWN OUTSIDE CAPPING LIMITS WERE PROVIDED BY OTHERS AND ARE NOT VERIFIED.

I HEREBY CERTIFY THAT THIS LAND SURVEYING DOCUMENT WAS PREPARED BY ME OR UNDER MY DIRECT PERSONAL SUPERVISION AND THAT I AM A DULY LICENSED LAND SURVEYOR UNDER THE LAWS OF THE STATE OF IOWA.

Wray A. Childers  
 WRAY A. CHILDERS  
 11306  
 NUMBER DATE  
 MY LICENSE RENEWAL DATE IS DECEMBER 31, 1999  
 SHEETS COVERED BY THIS SEAL: 1



CON 12-15  
Doc #29104

**YAGGY COLBY ASSOCIATES**  
 ENGINEERS • ARCHITECTS  
 SURVEYORS • PLANNERS  
 LANDSCAPE ARCHITECTS

215 NORTH ADAMS  
 MASON CITY, IOWA 50401  
 515-424-6344  
 FAX 515-424-0357

**TOPOGRAPHIC SURVEY  
 (PRIOR TO CONSTRUCTION)  
 HOLNAM EAST QUARRY**  
 MASON CITY, IOWA

PROJECT NUMBER	5387
COMPUTER FILE	5387DSUR.DWG
DATE	1-30-97
DRAWN BY	D. KAISER
CHECKED BY	W. CHILDERS
REVISIONS	1-31-97

SHEET NUMBER  
 1  
 1