


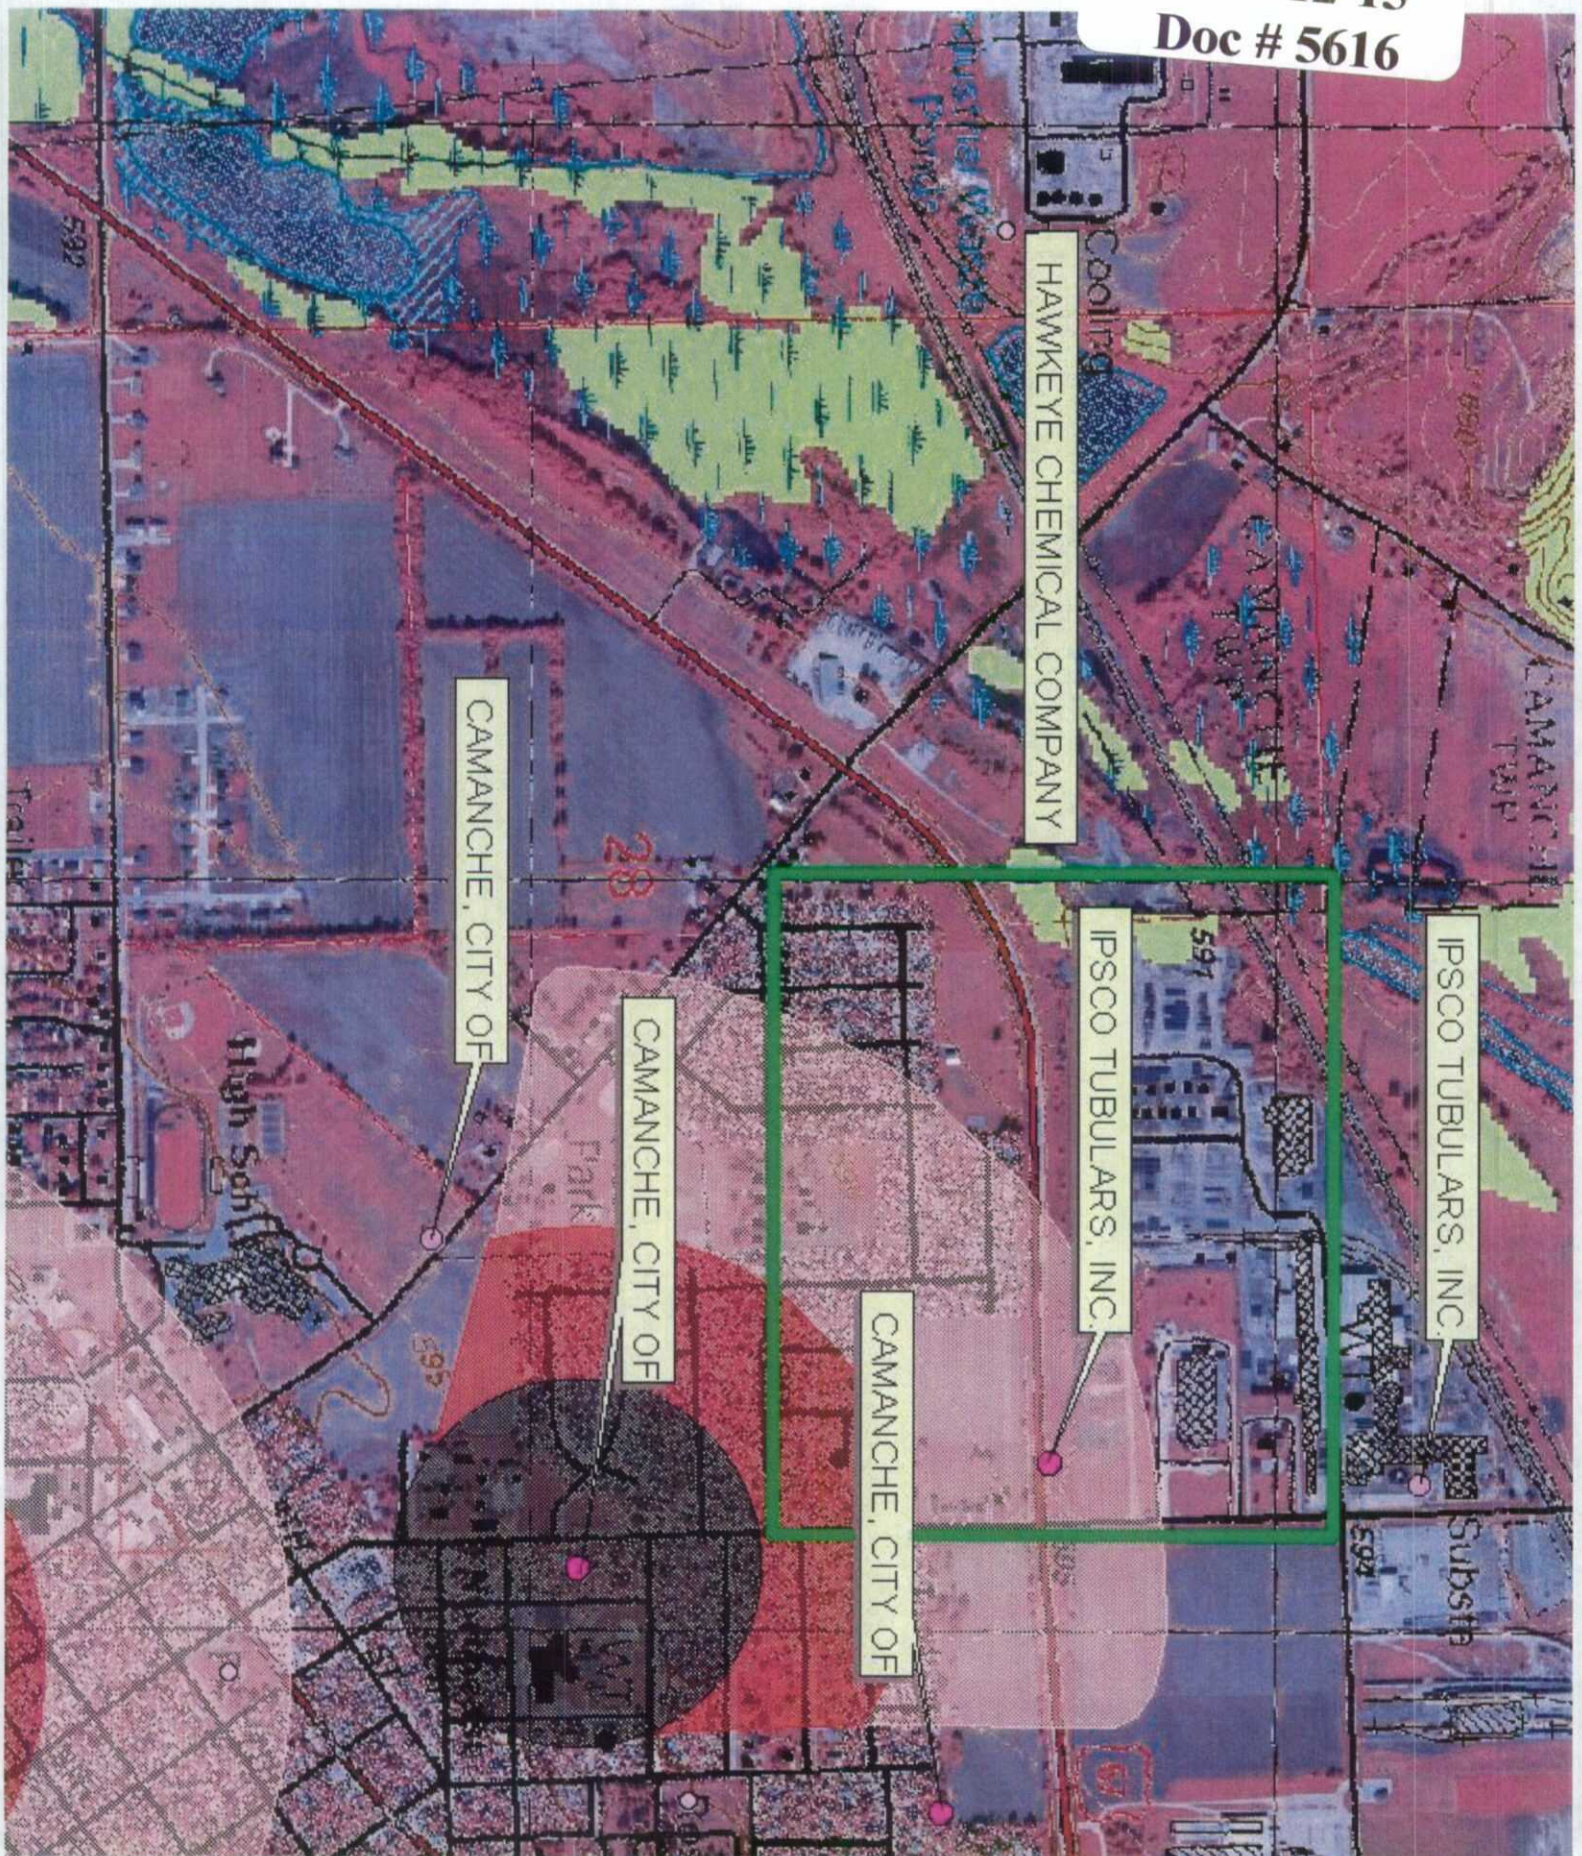


PUT AREA 1, CAMANCHE



- Muniwu
 - Nonmun_pop.shp
 - ▲ Nonmunicipal PWS
 - Municipal wells
- Source Water Protection Area**
- 2-year
 - 5-year
 - 10-year
 - 2500-foot
 - 1-mile
 - primary protection area
 - surface runoff area
 - hydrologic boundary
 - County



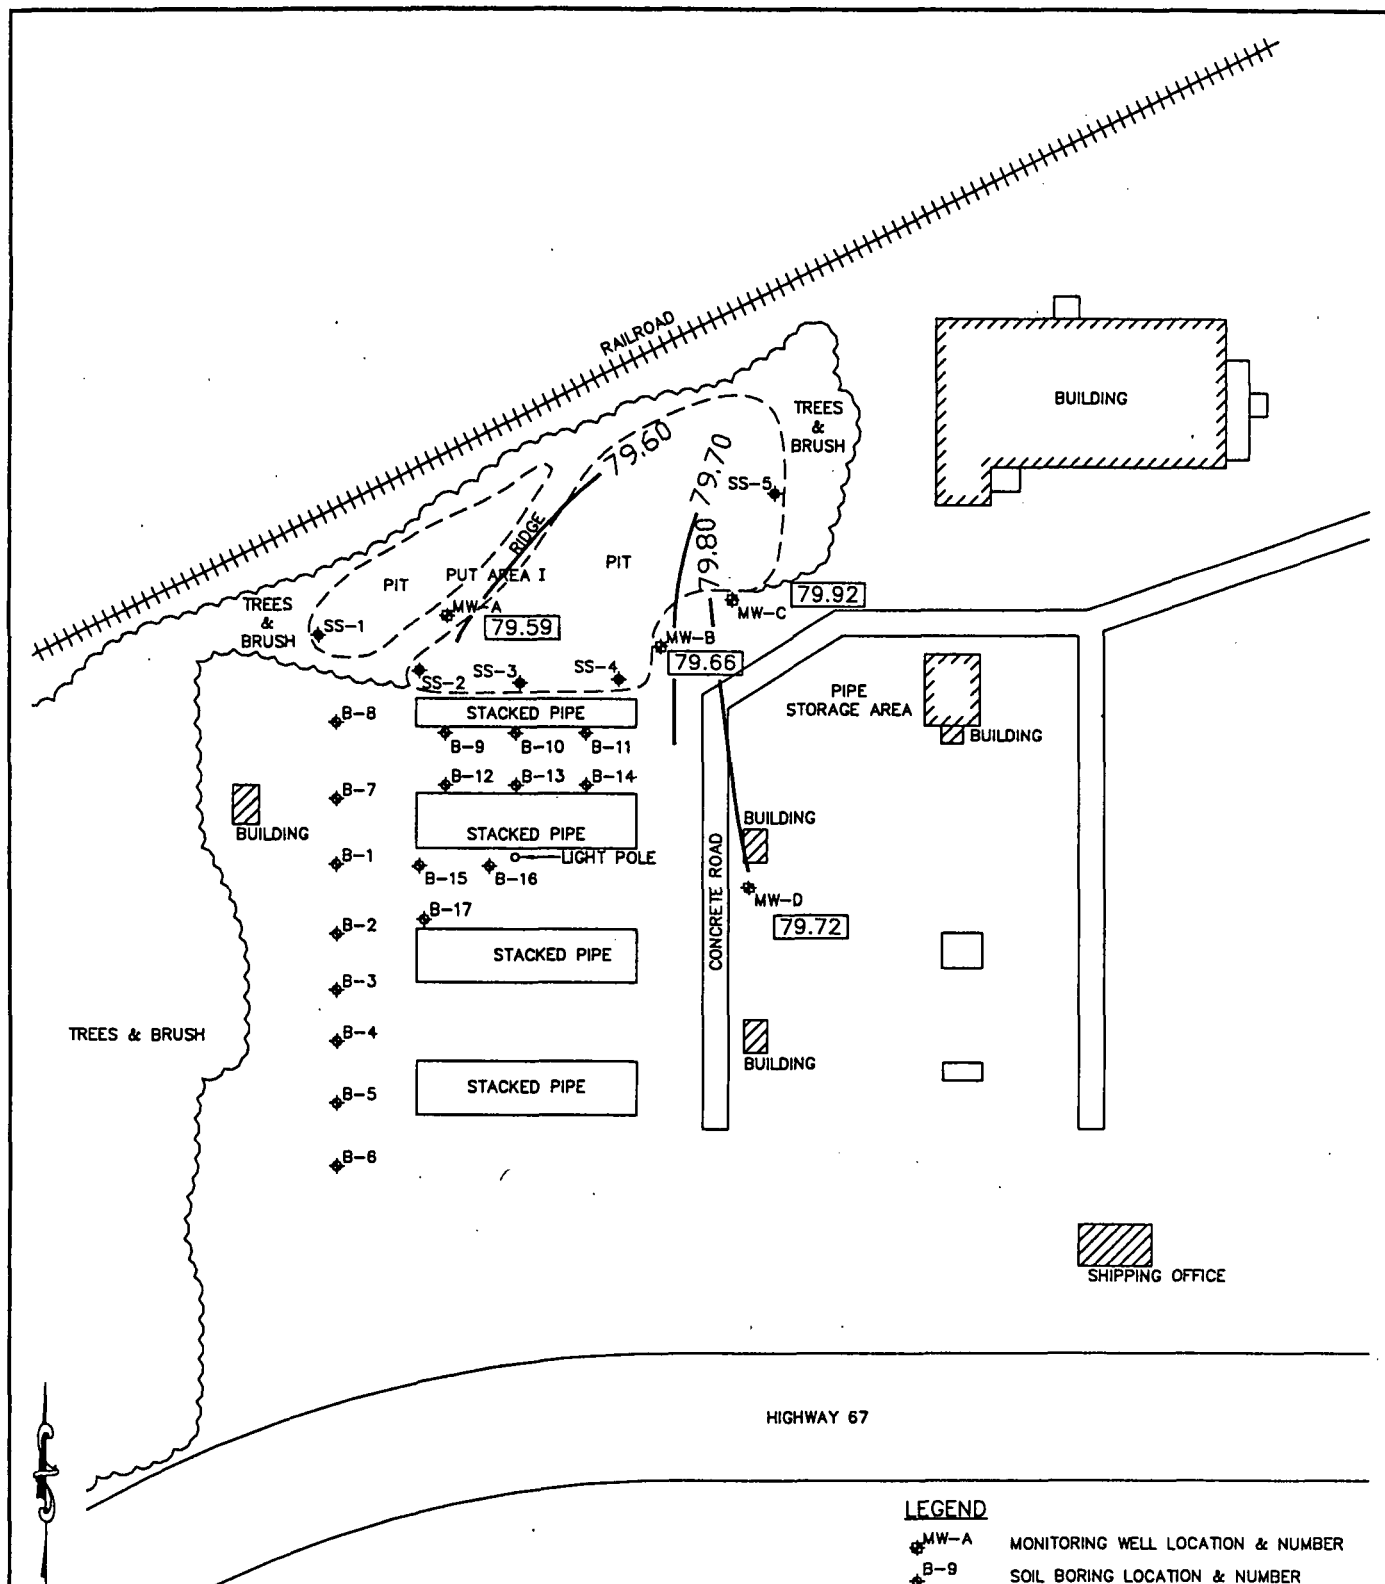

NOT TO SCALE
NOTE: ALL LOCATIONS ARE APPROXIMATE

LEGEND

- MW-A MONITORING WELL LOCATION & NUMBER
- B-9 SOIL BORING LOCATION & NUMBER
- SS-3 SOIL SAMPLE LOCATION & NUMBER
- 80.86 RELATIVE GROUNDWATER ELEVATION (FEET)

GROUNDWATER FLOW MAP (10/07/03)

PUT AREA I
2011 7th AVENUE
CAMANCHE, IOWA

DATE: 11.20.03

FILE: 28.75175.0001


DRAWN BY: TMS

FIGURE: NO.4

CAD FILE: WATERTABLE2

350 Business Park Drive ATC
Sun Prairie, Wisconsin 53590
Ph: (608) 825-2171 Fax: (608) 825-0117

DRAWING BASED ON INFORMATION
PROVIDED BY KAL AND COMPANY

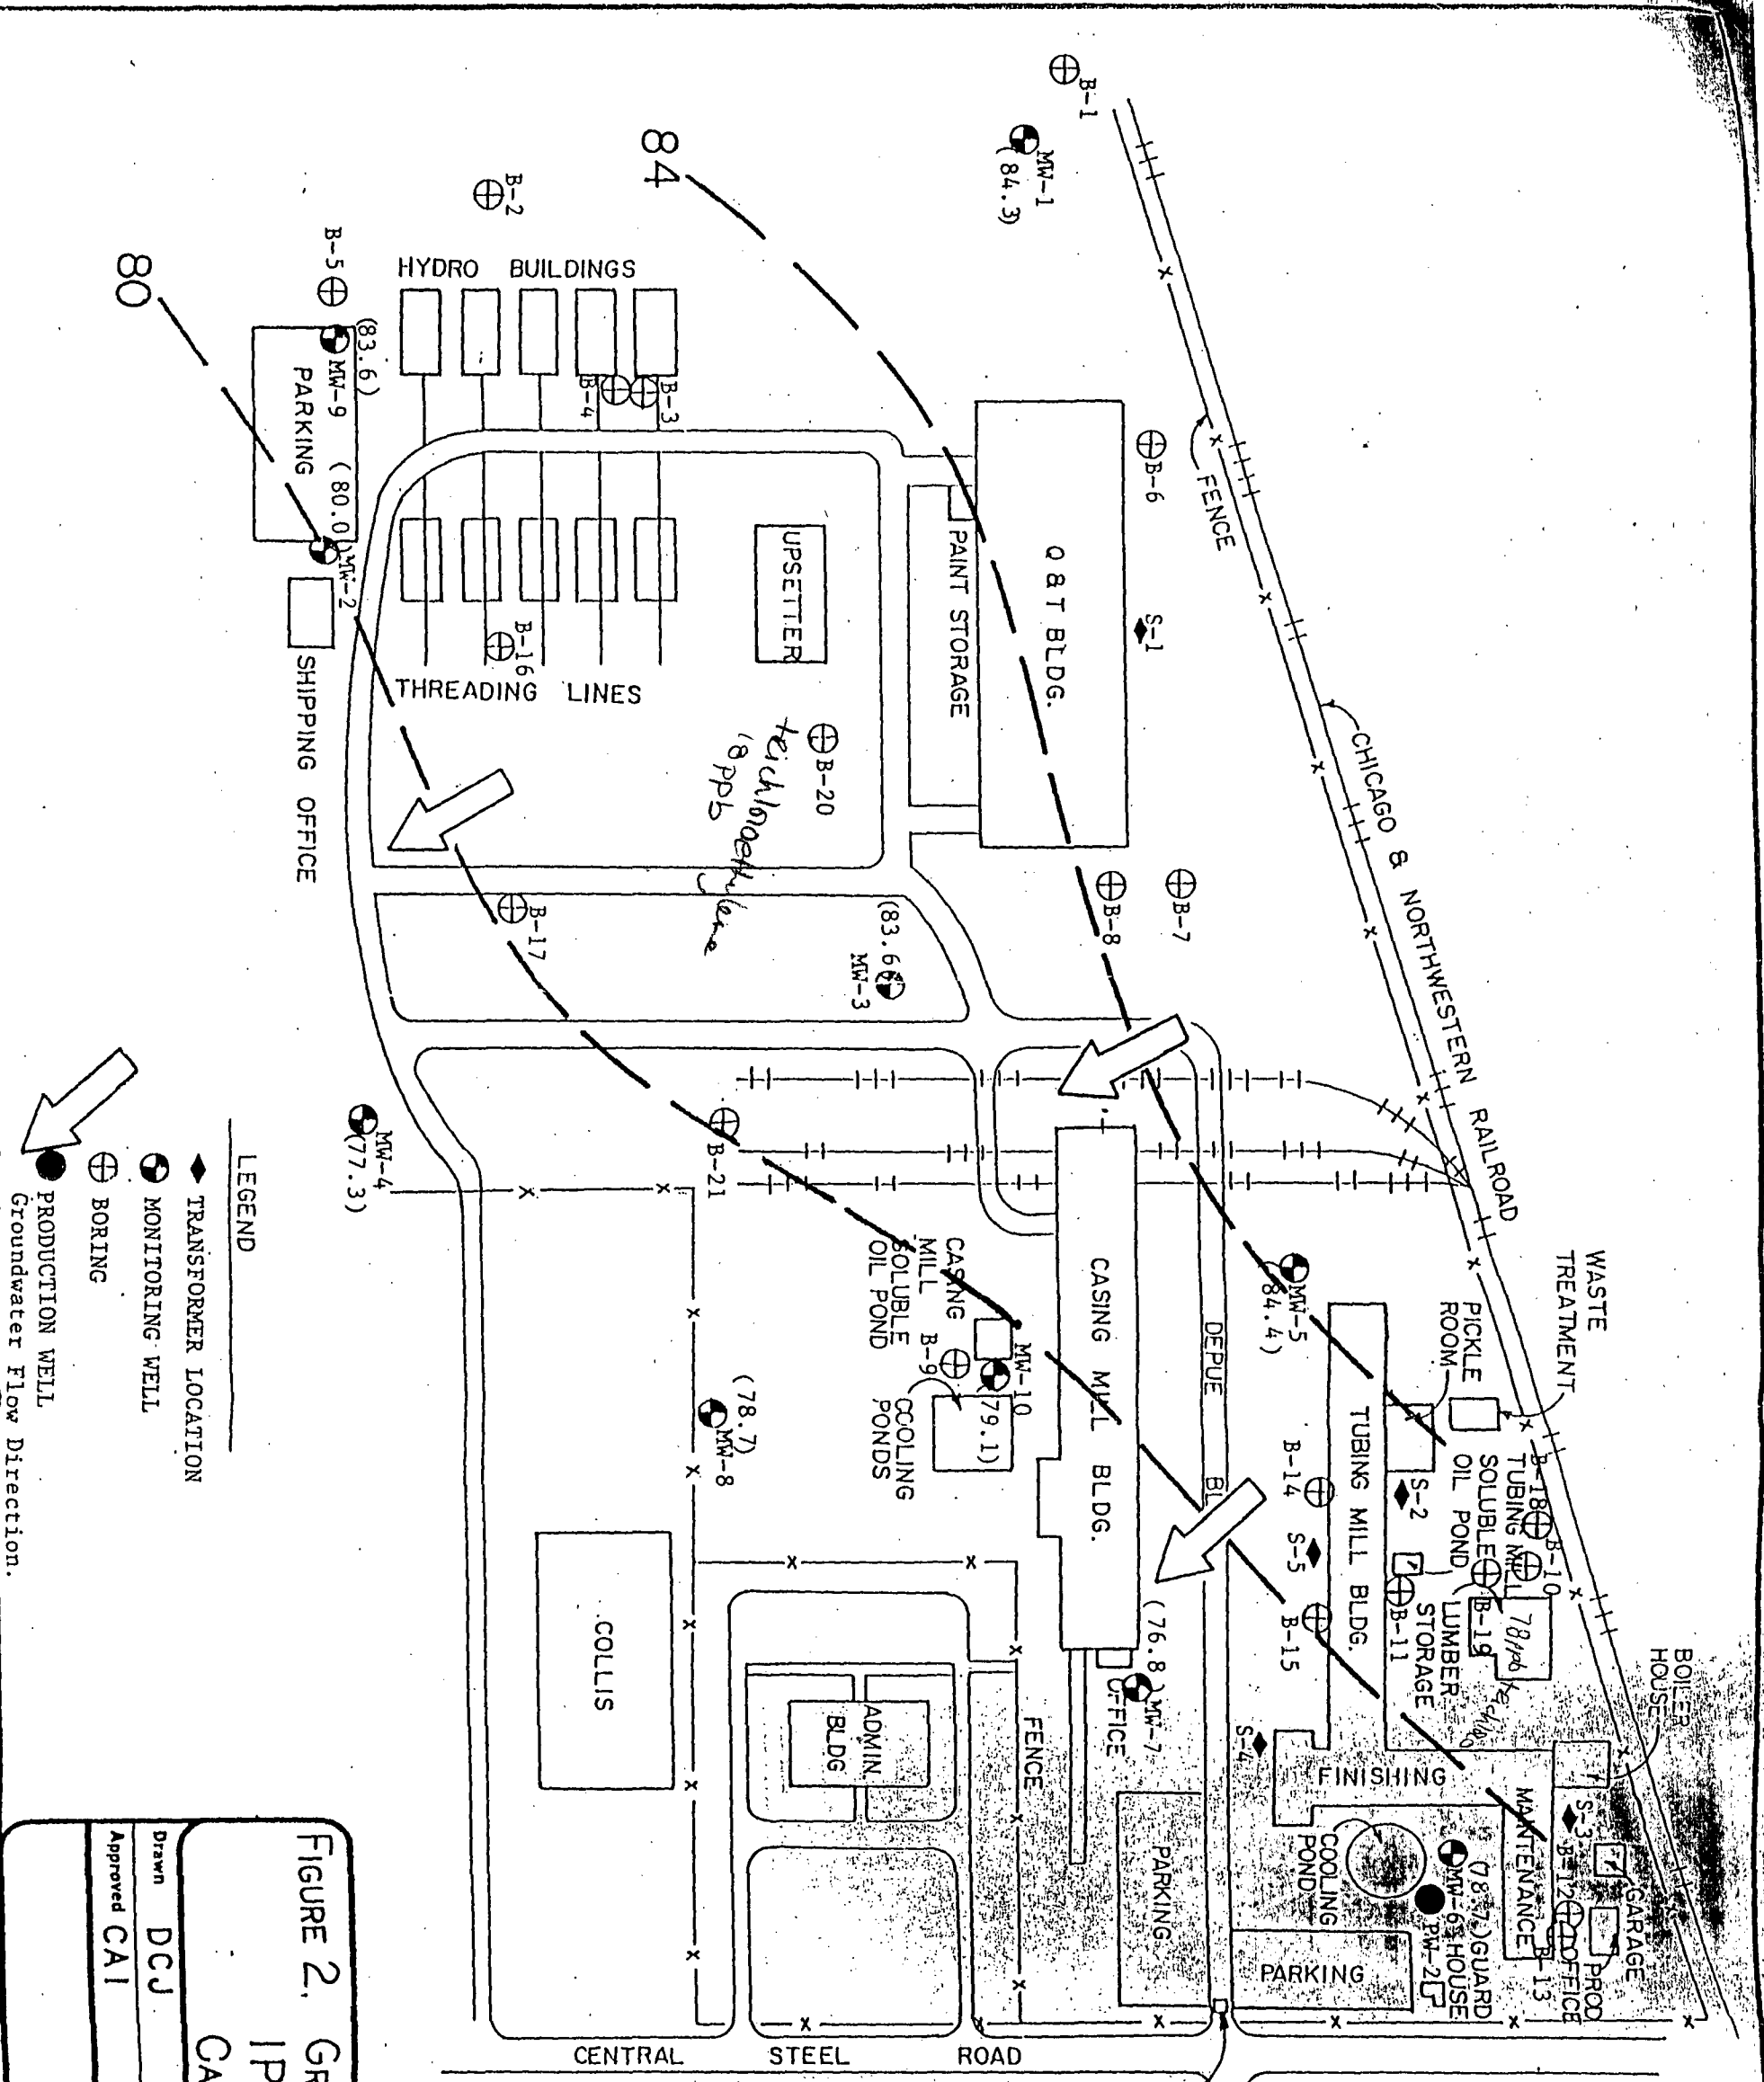

Groundwater contours are based on interpolation between monitoring points. Actual conditions may vary.

The numbers in parenthesis represent the relative elevations of the water table in the monitoring wells on December 27, 1989.

● PW-1 is located south of the Plant

FIGURE 2. GROUNDWATER CONTOUR MAP
IPSCO STEEL
CAMANCHE, IOWA

Drawn	DCJ	Date	11-9-89	Revision	
Approved	CAI	Scale	NTS	Job No.	42895120

Terracon

